




EXISTING BLOCK PLAN

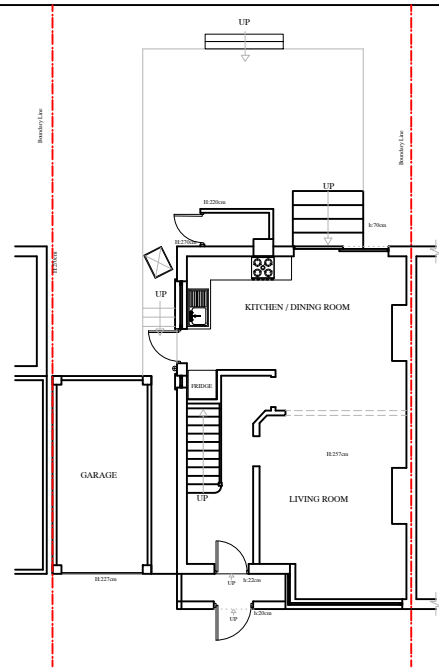


EXISTING GROUND FLOOR PLAN

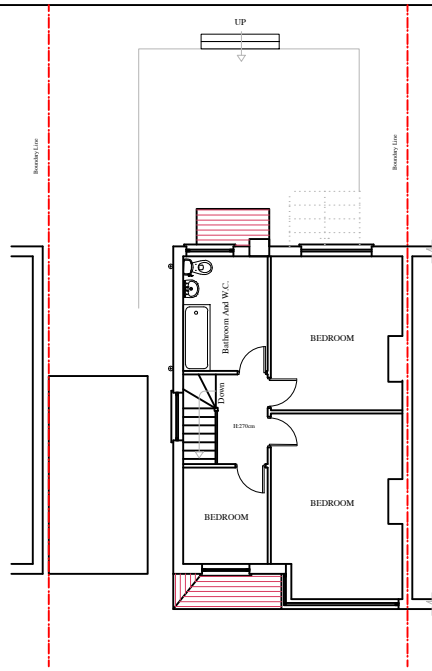


EXISTING FIRST FLOOR PLAN

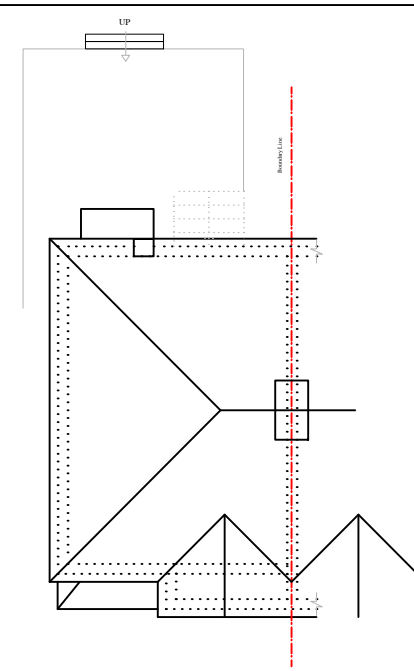


EXISTING ROOF PLAN

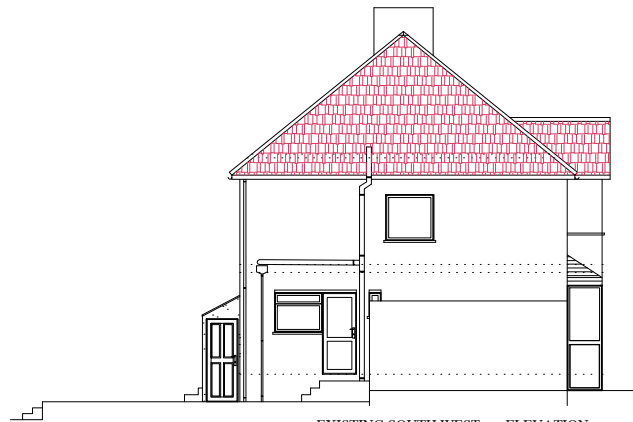

EXISTING SOUTH WEST ELEVATION

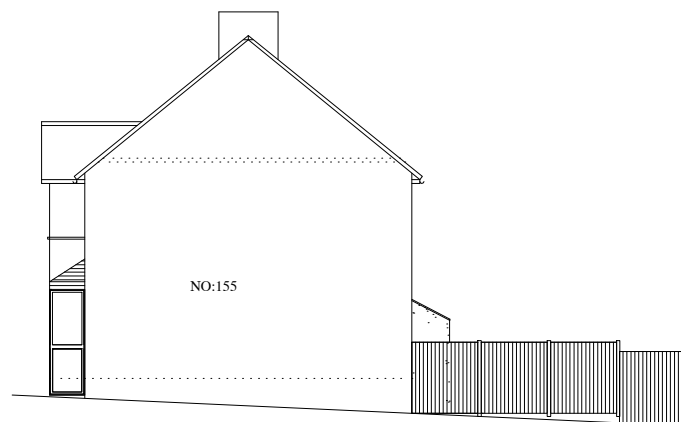


EXISTING SOUTH EAST ELEVATION

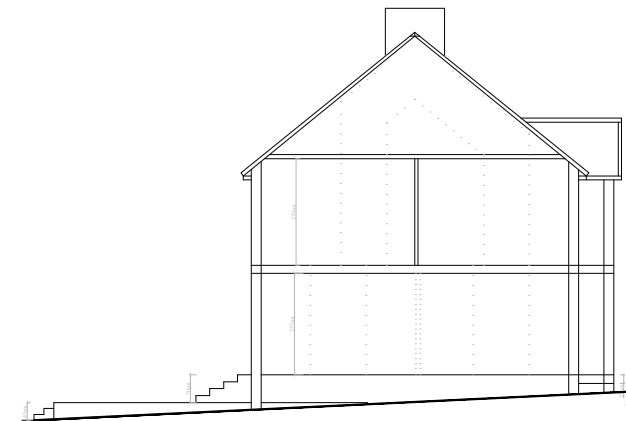

EXISTING SECTION A-A



EXISTING FRONT ELEVATION  
NO ALTERATION

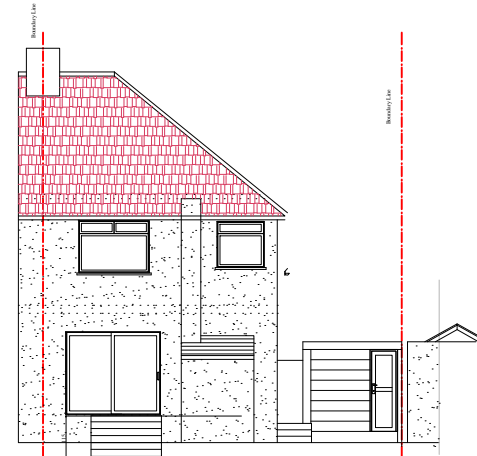

EXISTING REAR ELEVATION

ALL UNITS ARE IN CENTIMETERS

no	revision	date	control

ERK  
Structural & Design Consultants

Nathan ERK  
B.Sc. (Eng.)

Address:  
149 Latimer Road, N9-995

Tel:  
67791965/691

no	revision	date	control

project  
157 MUTTON LANE  
POTTERS BAR  
ENG 2HD

drawing title  
EXISTING AND PROPOSED  
FLOOR PLANS AND  
ELEVATIONS

scale  
1/100@A1

date  
NOV '2023

draw.no  
ESAT-11-PL01

