


1,770 ft
Line of Timber Fence
Line of Timber Fence

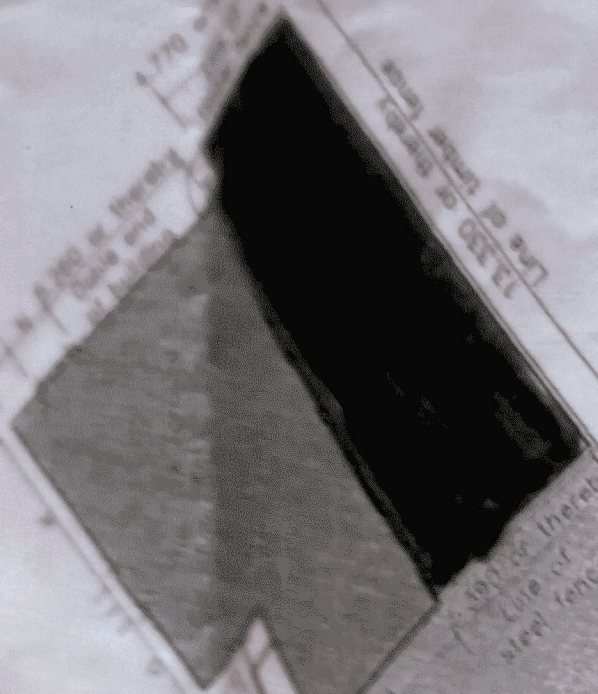

Line of Timber
Line of
steel fence

LINE OF TIMBER
FENCE

SHADED DOTTING AREA