
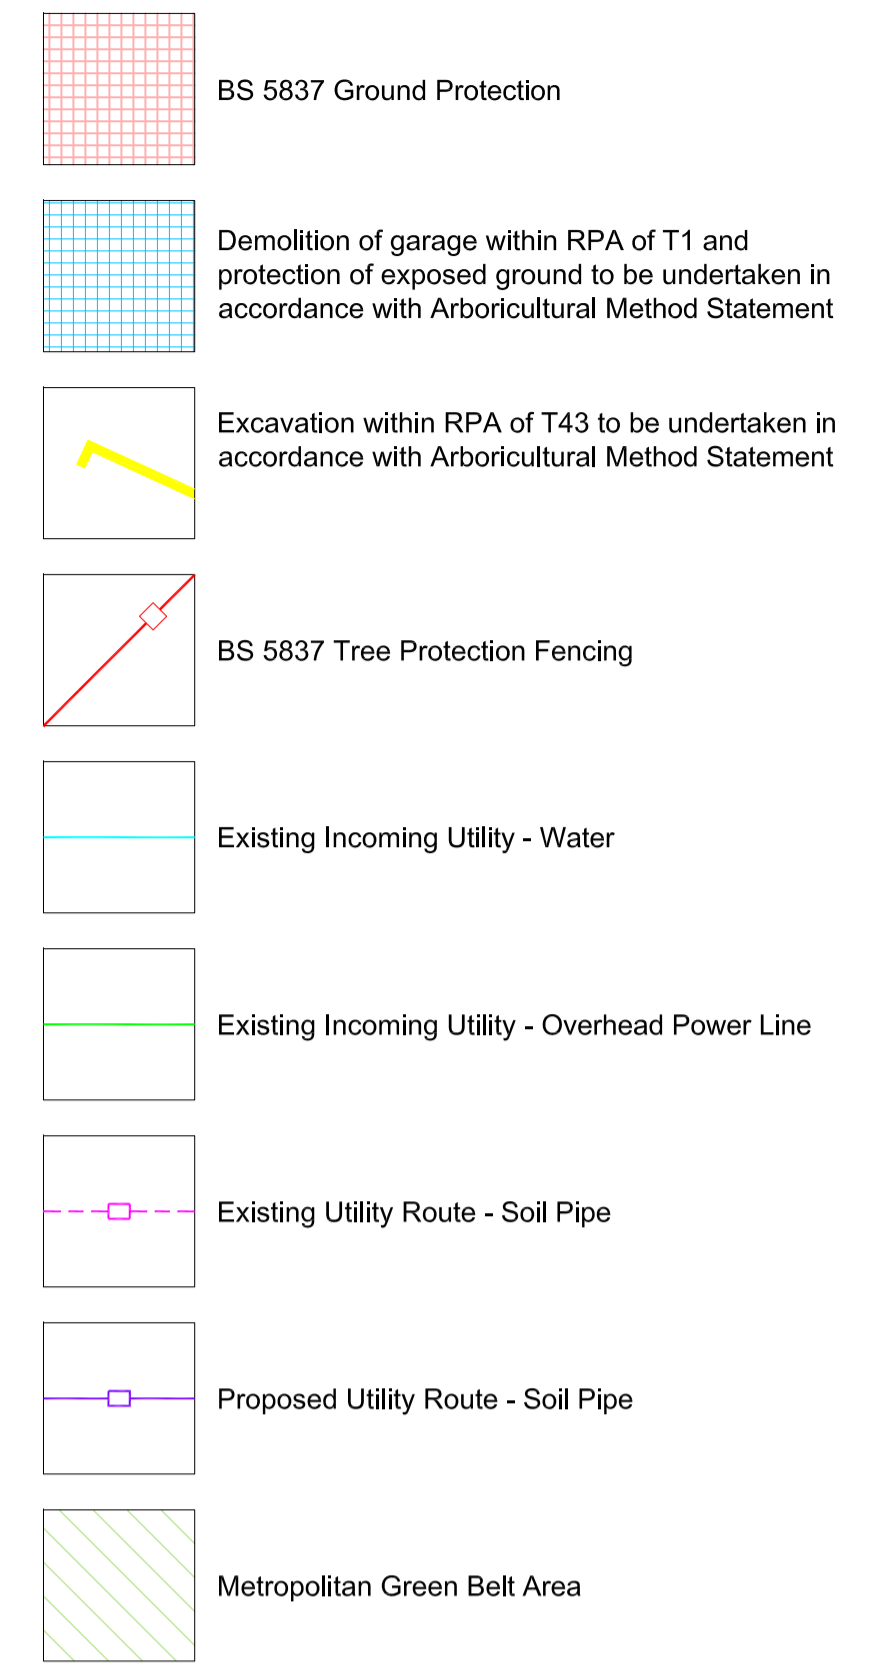


TREE PROTECTION PLAN TO BE READ IN CONJUNCTION WITH THE ARBORICULTURAL METHOD STATEMENT.

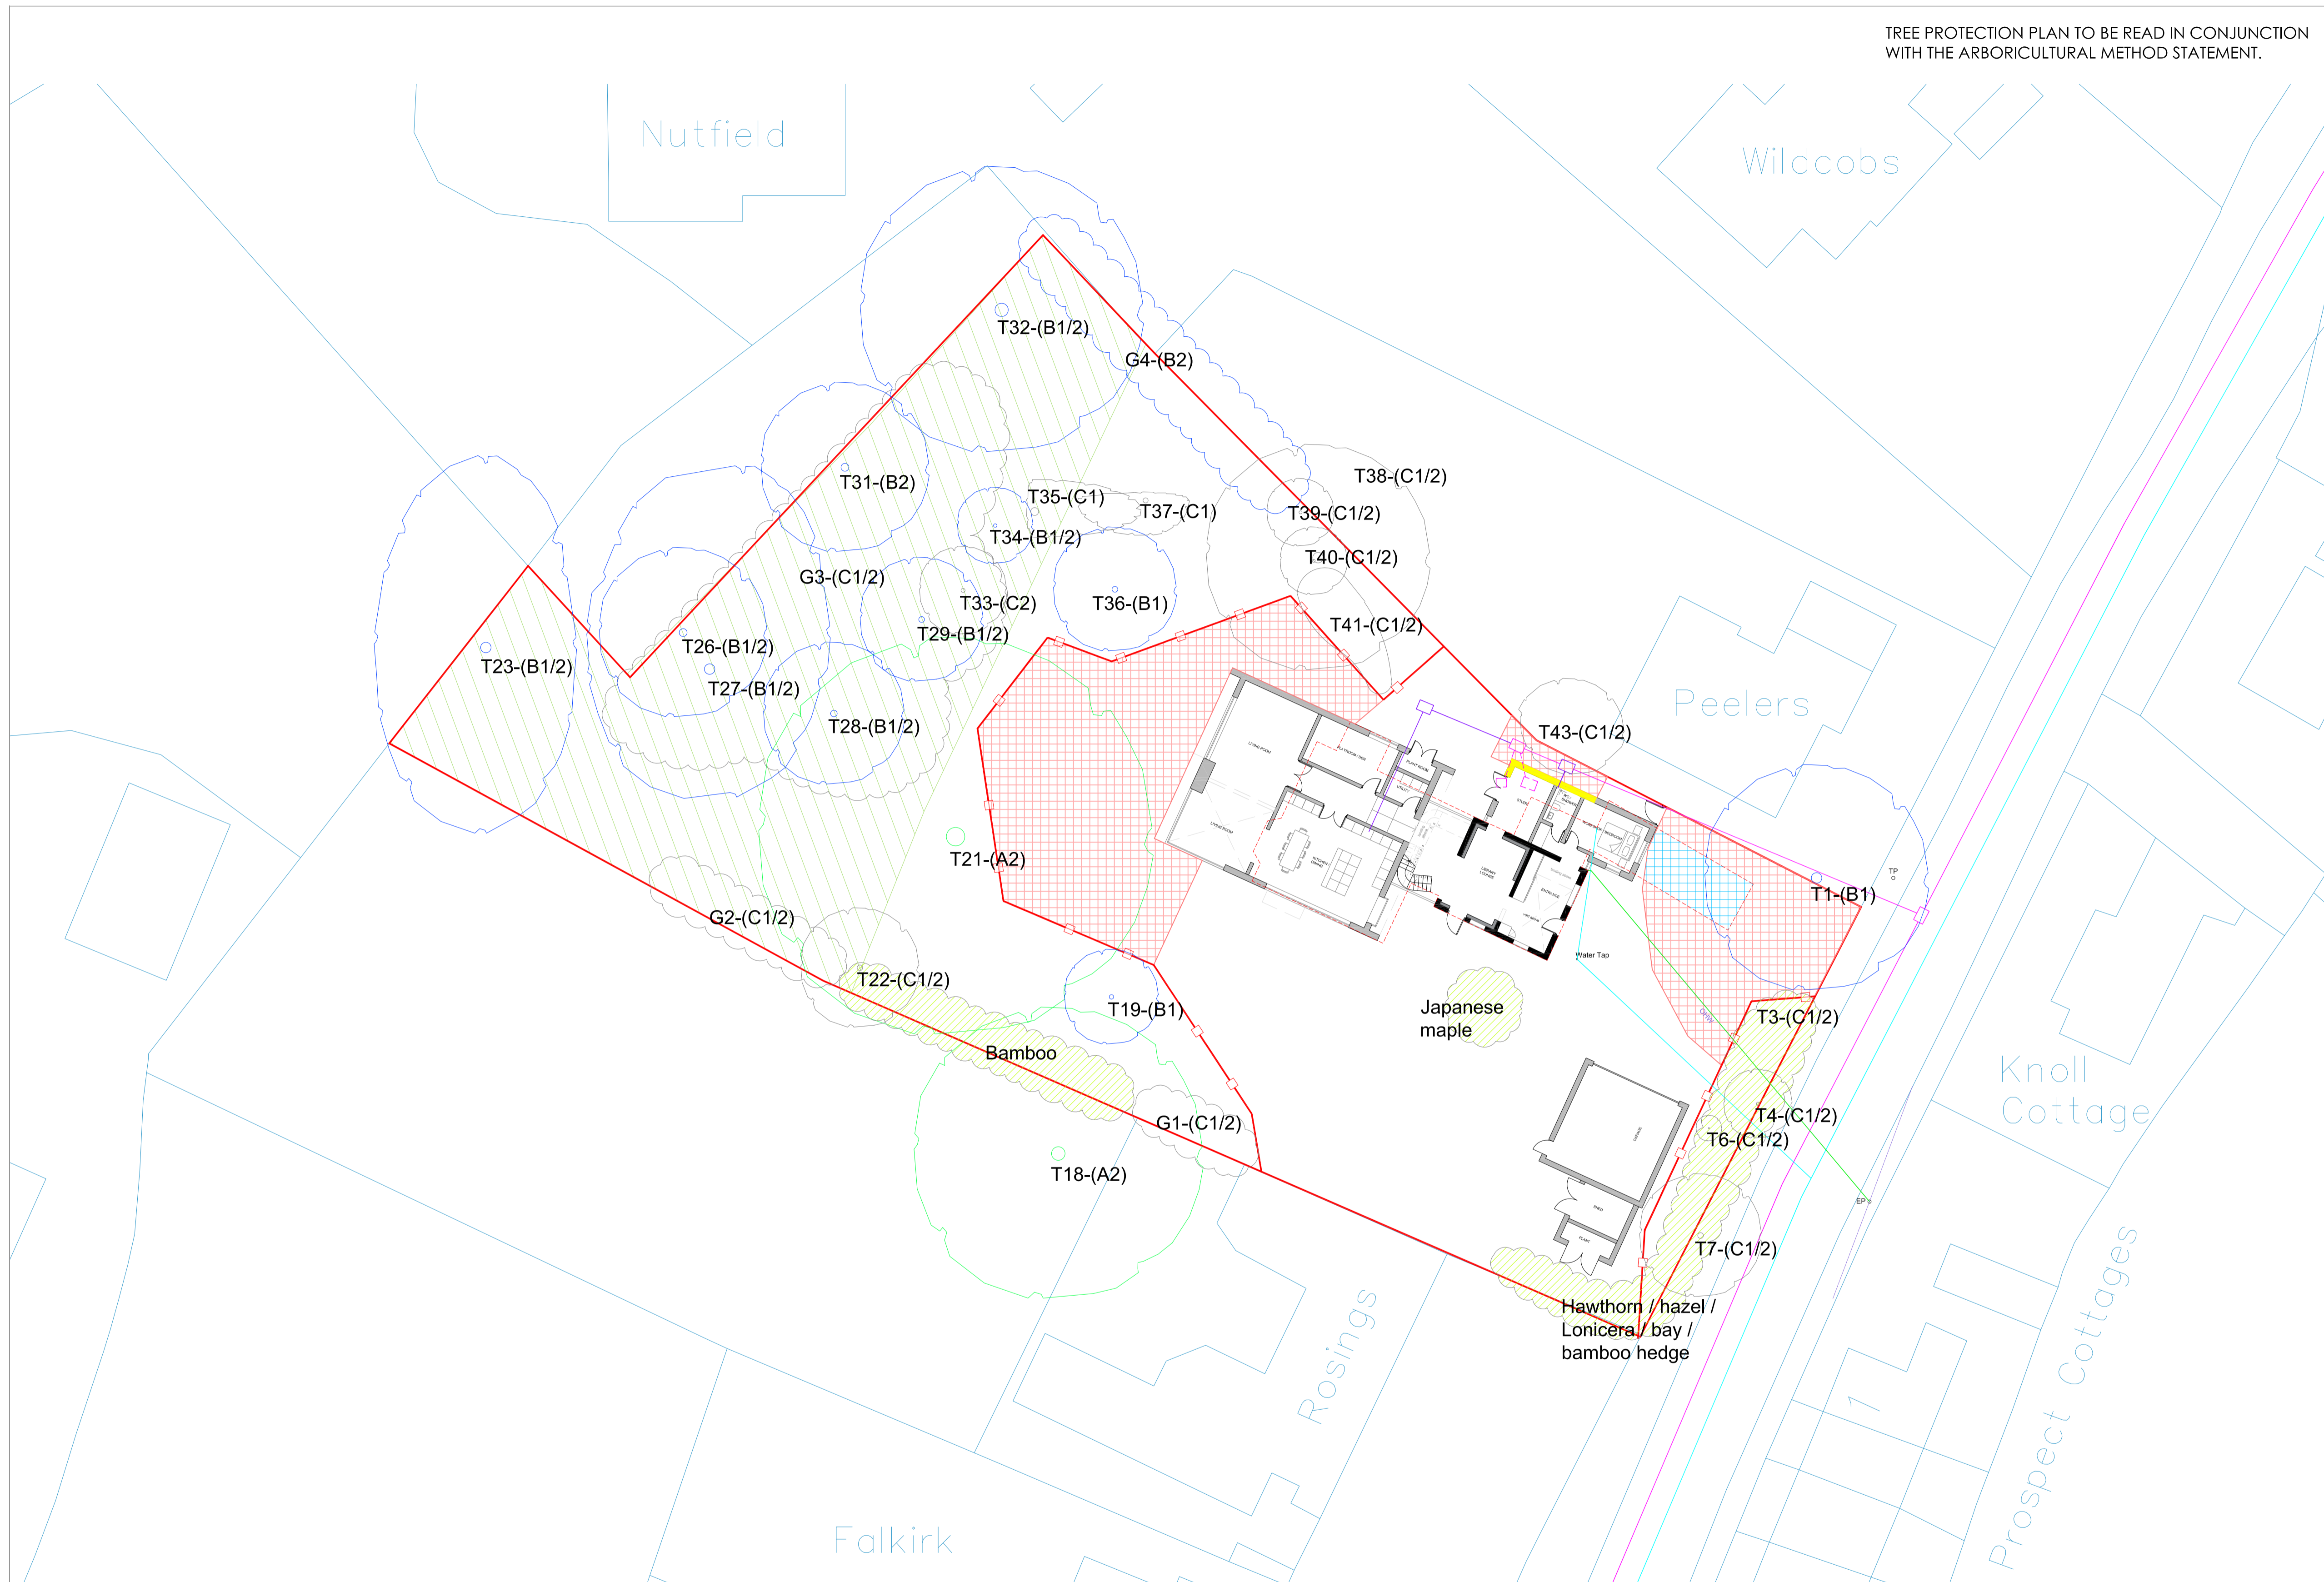

BS 5837:2012 TREE RETENTION CATEGORIES

Category A
Trees of high quality and value; in such a condition as to be able to make substantial contribution (a minimum of 40 years is suggested)

Category B
Trees of moderate quality and value; those in such a condition as to make a significant contribution (a minimum of 20 years is suggested)

Category C
Trees of low quality and value; currently in adequate condition to remain until new planting could be established (a minimum of 10 years is suggested), or young trees with a stem diameter below 150mm.

Category U
Trees in such a condition that any existing value would be lost within 10 years and which should, in the current context, be removed for reasons of sound arboricultural management.


No.	Revision / Issue	Date

Architect
CTF ARCHITECTURE LTD
 Cherry Tree Cottage
 Long Barn Road
 Weald, Sevenoaks
 TN14 6NJ

Project Client and Address
FIORINI
 Cherry Tree Cottage
 Long Barn Road
 Weald, Sevenoaks
 TN14 6NJ



1:200 @ A1

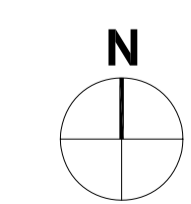

TREE REFERENCES TO BE READ IN CONJUNCTION WITH THE ARBORICULTURAL IMPACT ASSESSMENT REPORT TREE SCHEDULE

EXAMPLE
 T1 = SPECIES
 (A2) = BS5837 CAT

- | | | | |
|--|--------------------------|------------------------------|--|
| T1-(B1) - English Oak | T23-(B1/2) - Common Oak | T35-(C1) - Scots Pine | G1-(C1/2) - Cherry Laurel |
| T3-(C1/2) - Stags Horn Sumach | T26-(B1/2) - English Oak | T36-(B1) - Chinese Magnolia | G2-(C1/2) - Cherry Laurel |
| T4-(C1/2) - Field Maple | T27-(B1/2) - English Oak | T37-(C1) - Stags Horn Sumach | G3-(C1/2) - Mixed Broadleaf & Coniferous Species |
| T6-(C1/2) - Yew | T28-(B1/2) - Beech | T38-(C1/2) - Scots Pine | G4-(B2) - Holly |
| T7-(C1/2) - Common Ash | T29-(B1/2) - Yew | T39-(C1/2) - Cherry Laurel | |
| T18-(A2) - Common Oak (Prospect House) | T31-(B2) - Common Ash | T40-(C1/2) - Cider Gum | |
| T19-(B1) - Sweet Gum | T32-(B1/2) - English Oak | T41-(C1/2) - Cherry Laurel | |
| T21-(A2) - English Oak | T33-(C2) - Holly | T43-(C1/2) - Hawthorn | |
| T22-(C1/2) - Purple-leaved Plum | T34-(B1/2) - Scots Pine | | |

Status	CONSTRUCTION	
Title	TREE PROTECTION PLAN	
Date	18/10/2023	Scale 1:200 @ A1
Sheet Number	10 - C - 90 - 01	