


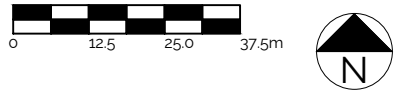

LOCATION PLAN 1:1250




FRONT ELEVATION



REAR ELEVATION



PROPOSED BLOCK PLAN 1:500

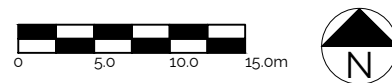

Revision Issue:

This drawing is has been drawn based on a measured survey done by others. All measurements should be undertaken on site. No responsibility can be taken by Formed Architects with any error found by measuring off this drawing.

CDM Regulations:

Legend:

Ventilation extract	New beams
Smoke detector	Drainage run
Heat detector	Party wall line / Boundary line
External Tap	Foundations
Sprinkler	Fall Direction of flat roof pitch
Rodding Eye	Demolition
Skylight / Rooflight	Fire rated door with smoke seal self closing
Radiator	Access Manhole
Door schedule	Washing Machine / Dryer
Window schedule	Hot Water Cylinder
Rain Water Pipe	Dishwasher
Soil Vent Pipe	Internal elevations key
Local making good to existing walls	Section Marker
Wall infill	



Gable House,
18-24 Turnham Green
Terrace, Chiswick,
London
W4 1QP

Client Name:
Sean Martyn

Project Address:
7 The Avenue
London, W4 1HA

Planning

Drawing Title:
Existing Site Location Plan
and Site Block plan

Job No:	Dwg No:	Rev:	Scale:	Drawn by:
23010	100	00	As Noted	UM