


ELEVATION C ~ DISTANCE FROM BOUNDARY CALCULATION

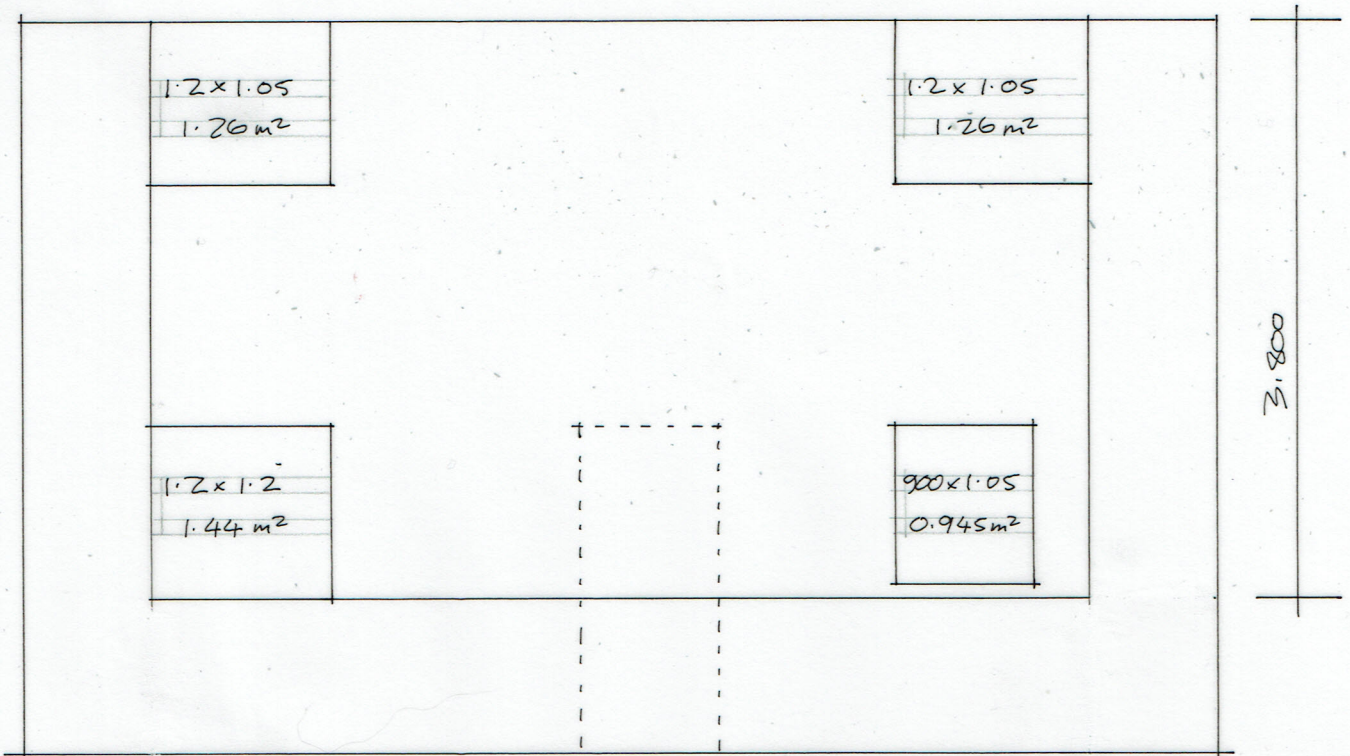

6.200

3.800

NOTE: DOOR + ANY
GLAZING TO BE 1/2 HOUR
FIRE RESISTANT

CALCULATION

TOTAL UNPROTECTED AREA,
 $1.26 + 1.26 + 0.945 + 1.44 = 4.9 \text{ m}^2$

AREA OF ENCLOSING RECTANGLE = 24 m^2

DISTANCE FROM BOUNDARY CALCULATION

% UNPROTECTED AREA = $\frac{4.9}{24} \times 100 = \underline{\underline{20\%}}$

FROM TABLE 11.1 IN REGULATION B4

DISTANCE FROM BOUNDARY = $\underline{\underline{2.5 \text{ m}}}$

