




Filename nb21 0215

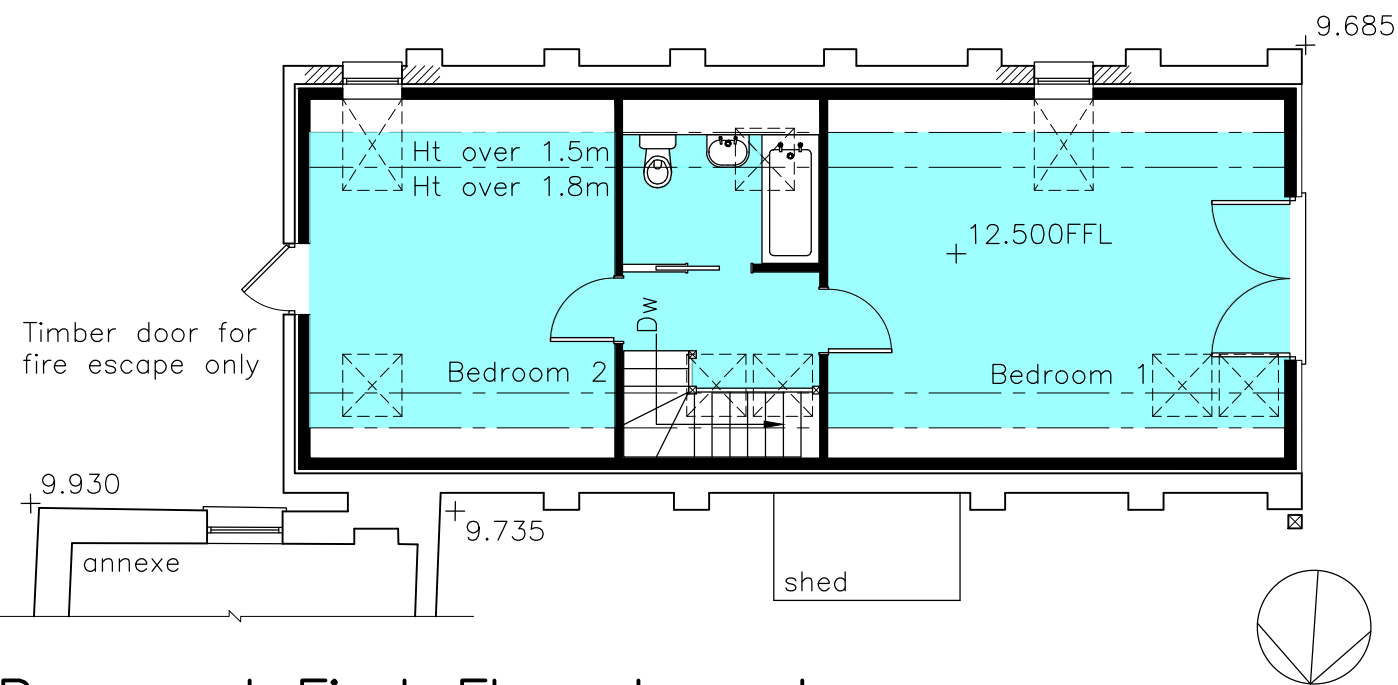


Proposed First Floor Layout 1:100

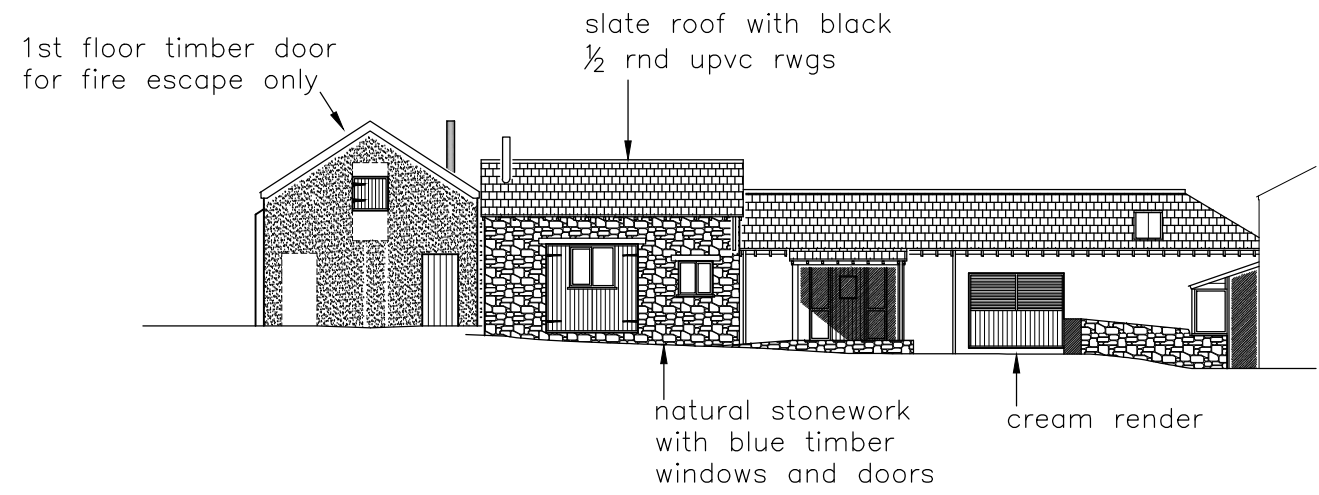



Proposed Complete Front Elevation (East) 1:200

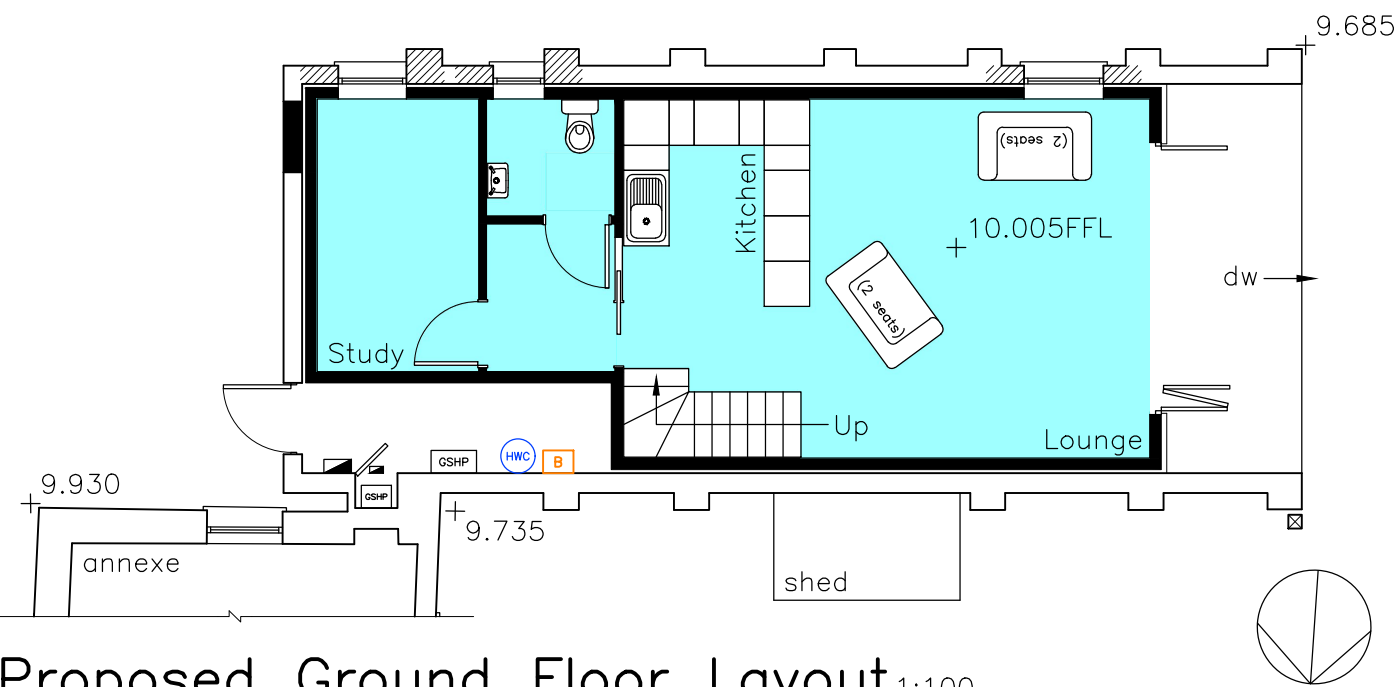

Proposed Ground Floor Layout 1:100

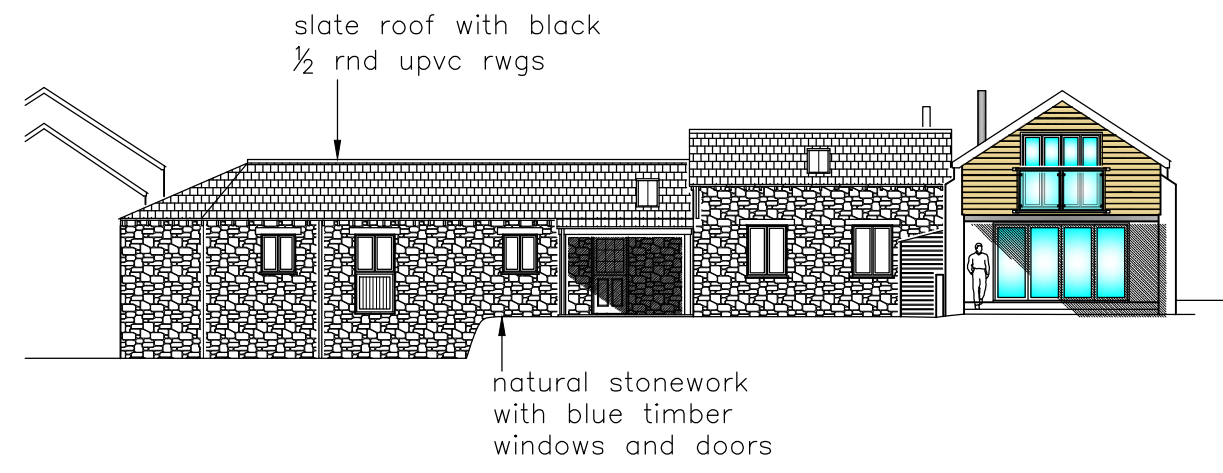

Proposed Complete Rear Elevation (West) 1:200

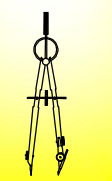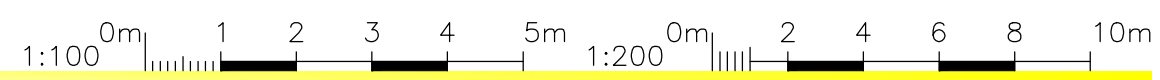

Andy Paton MCIAT  
AJ Design  
16 Treburley Close, Treburley, LAUNCESTON  
tel: 01579 370567  
email: andy.ajdesign@btinternet.com

Project  
Conversion of ex.Milking Parlour at  
Trekener Farm, Trekener  
LAUNCESTON, PL15 9PH  
for Mr Barnes

Dwg title  
Proposed Floor Layouts  
Proposed Complete Front and Rear Elevations

dwg no	NB21 0215 - 09		Initial
scale	date	drawn	chkd.
as shown	29/06/22	AJPaton	

This drawing is copyright

web [www.ajdesignonline.co.uk](http://www.ajdesignonline.co.uk)