


all dimensions in millimetres
do not scale for construction purposes



THIS DRAWING IS FULLSIZE AT A3
planning drawing only - do NOT build from this drawing


File name nb21 0215

building outline shows wall position not roof overhang
trellis indicative
SWD to discharge to crate style soakaway located at least 5m from any structure
FWD to discharge to new treatment plant

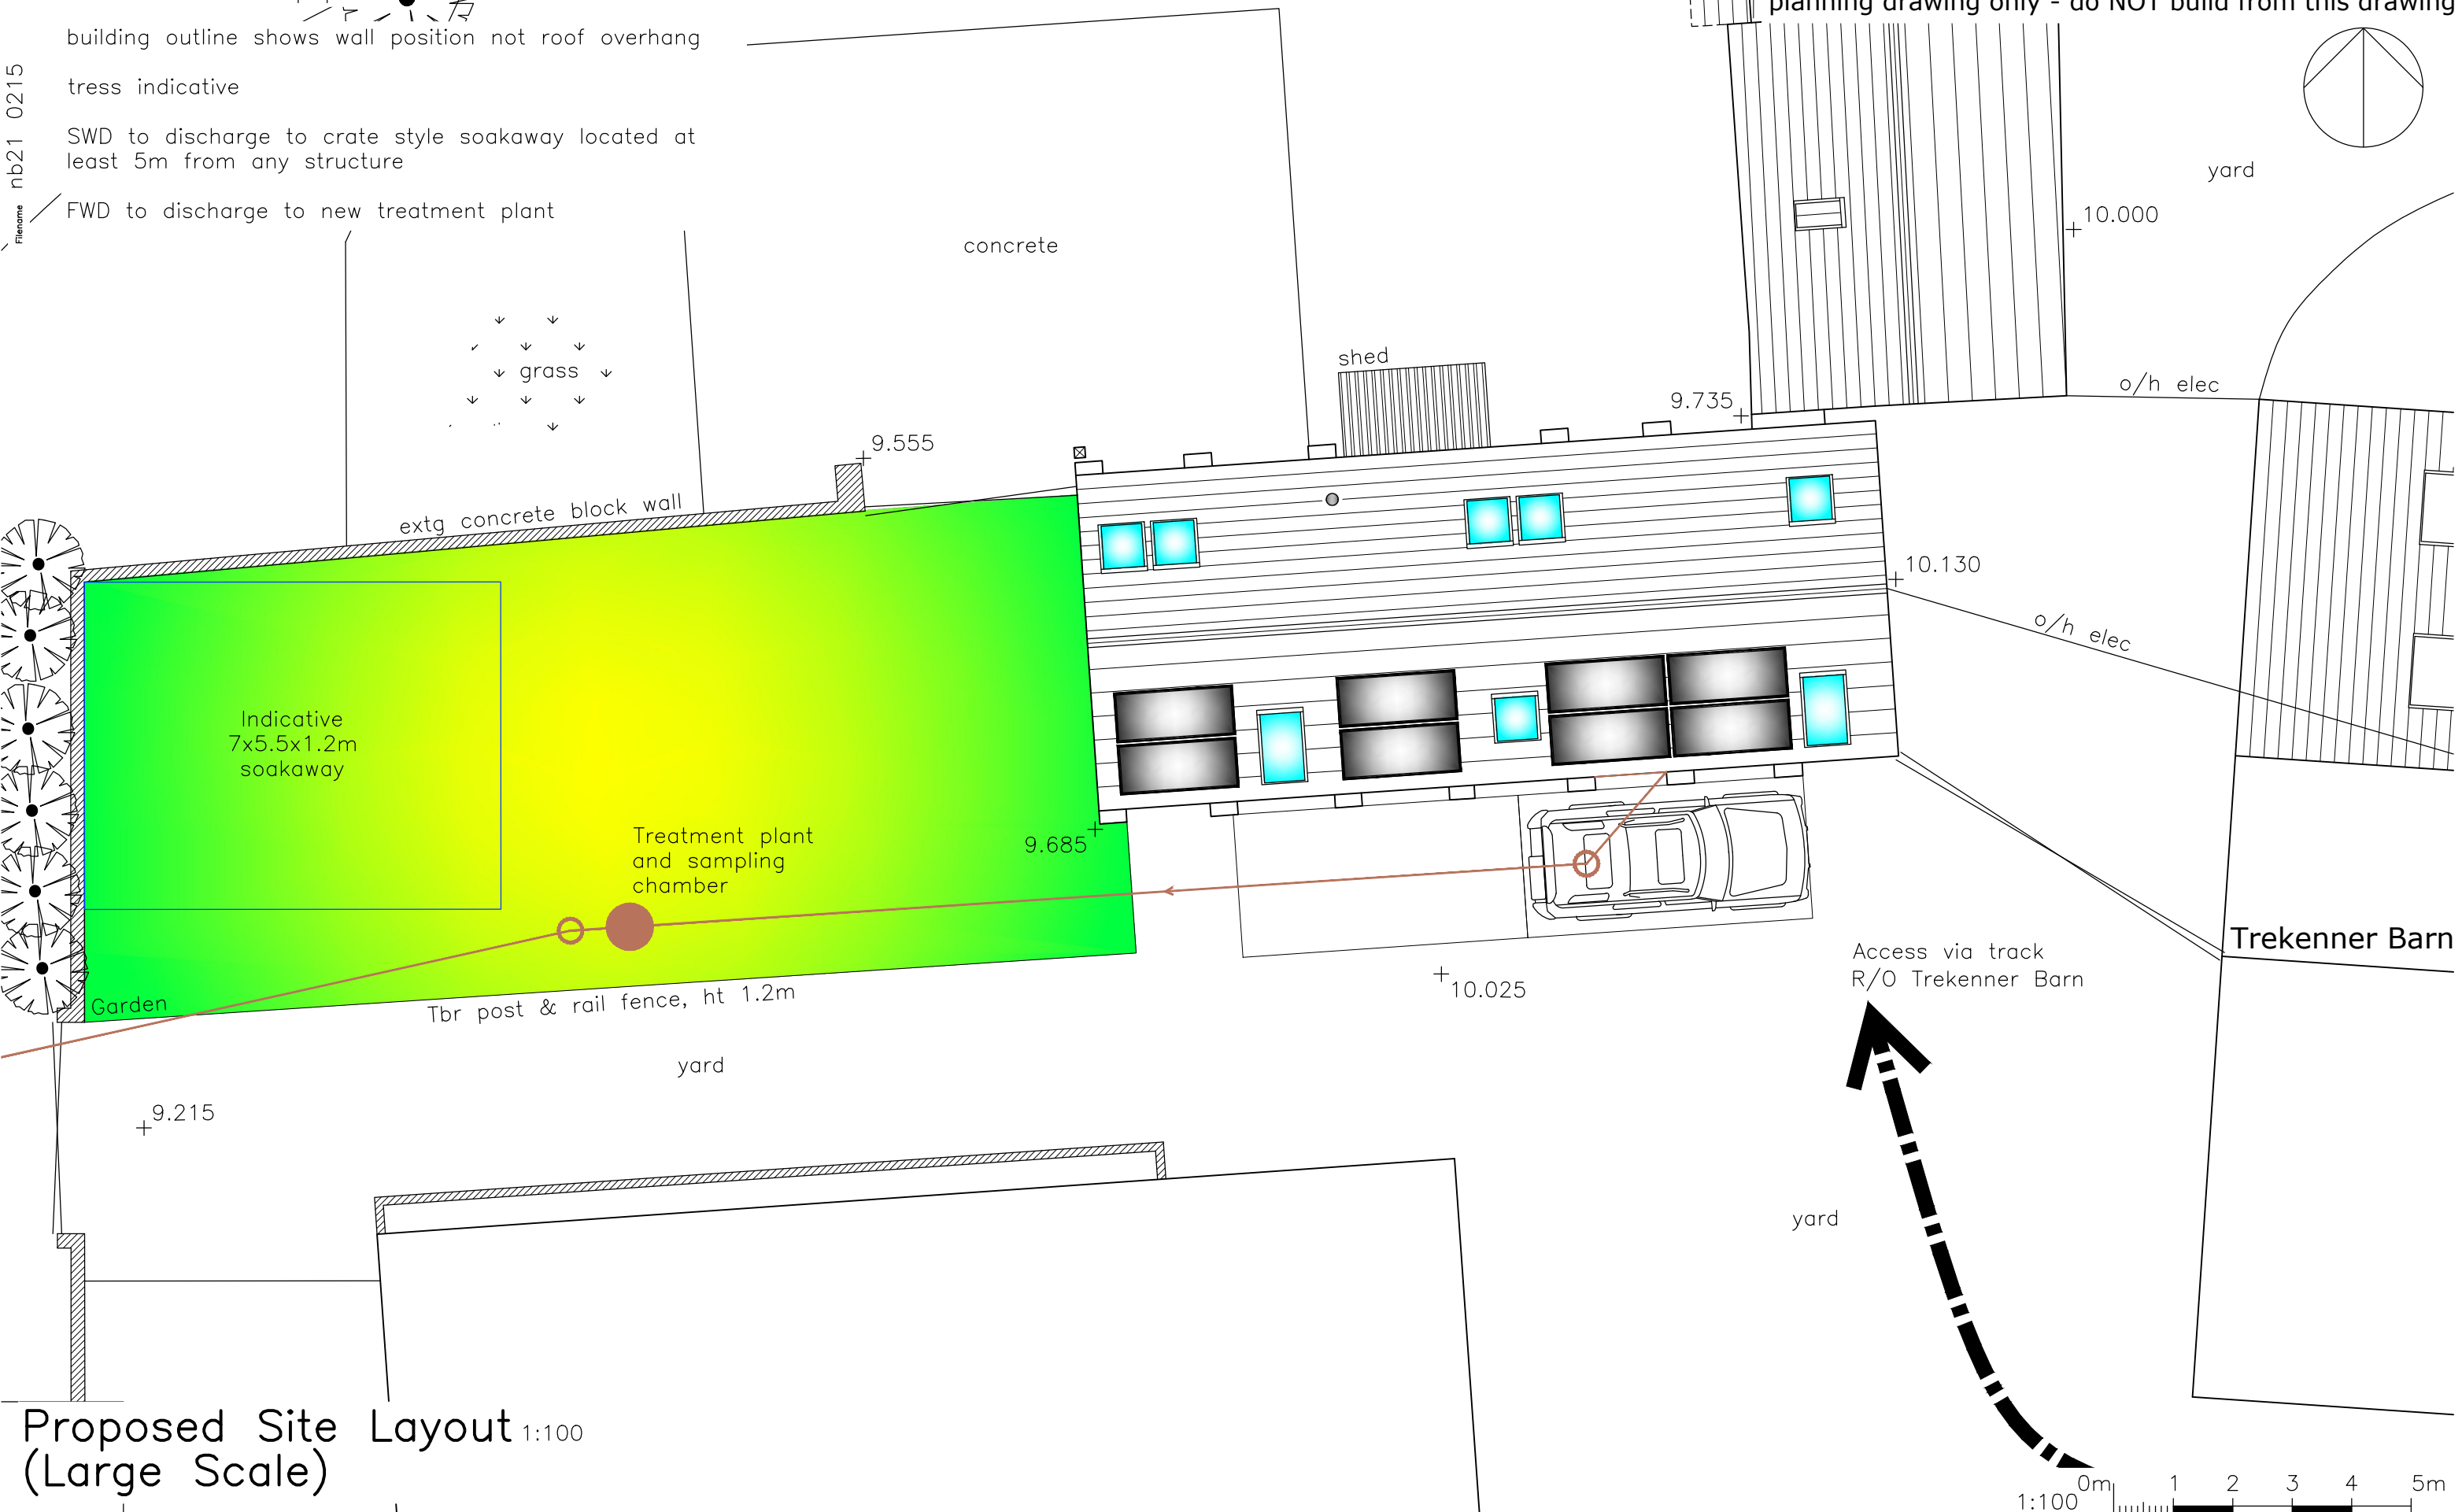

Proposed Site Layout 1:100
(Large Scale)

Access via track
R/O Trekener Barn

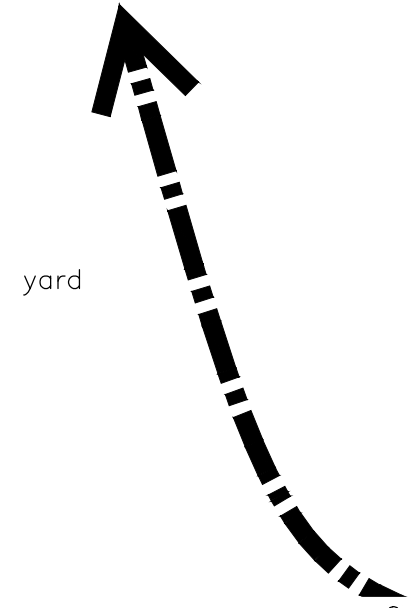

Andy Paton MCIAT
AJ Design
16 Treburley Close, Treburley, LAUNCESTON
tel: 01579 370567
email: andy.ajdesign@btinternet.com

Project
Conversion of ex.Milking Parlour at
Trekener Farm, Trekener
LAUNCESTON, PL15 9PH
for Mr Barnes

Dwg title
Proposed Site Layout
(Large Scale)

o/s licence no. 100053745
This drawing is copyright

dwg no	NB21 0215 - 08	A	
scale	1:100	date	29/06/22
		drawn	AJPaton
		chkd.	

web www.ajdesignonline.co.uk