



all dimensions in millimetres  
do not scale for construction purposes

building outline shows wall  
position not roof overhang



stress indicative

X denotes item to be  
removed or demolished


Filename nb21 0215

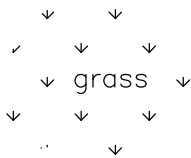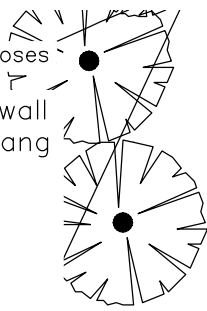

THIS DRAWING IS FULLSIZE AT A3  
planning drawing only - do NOT build from this drawing

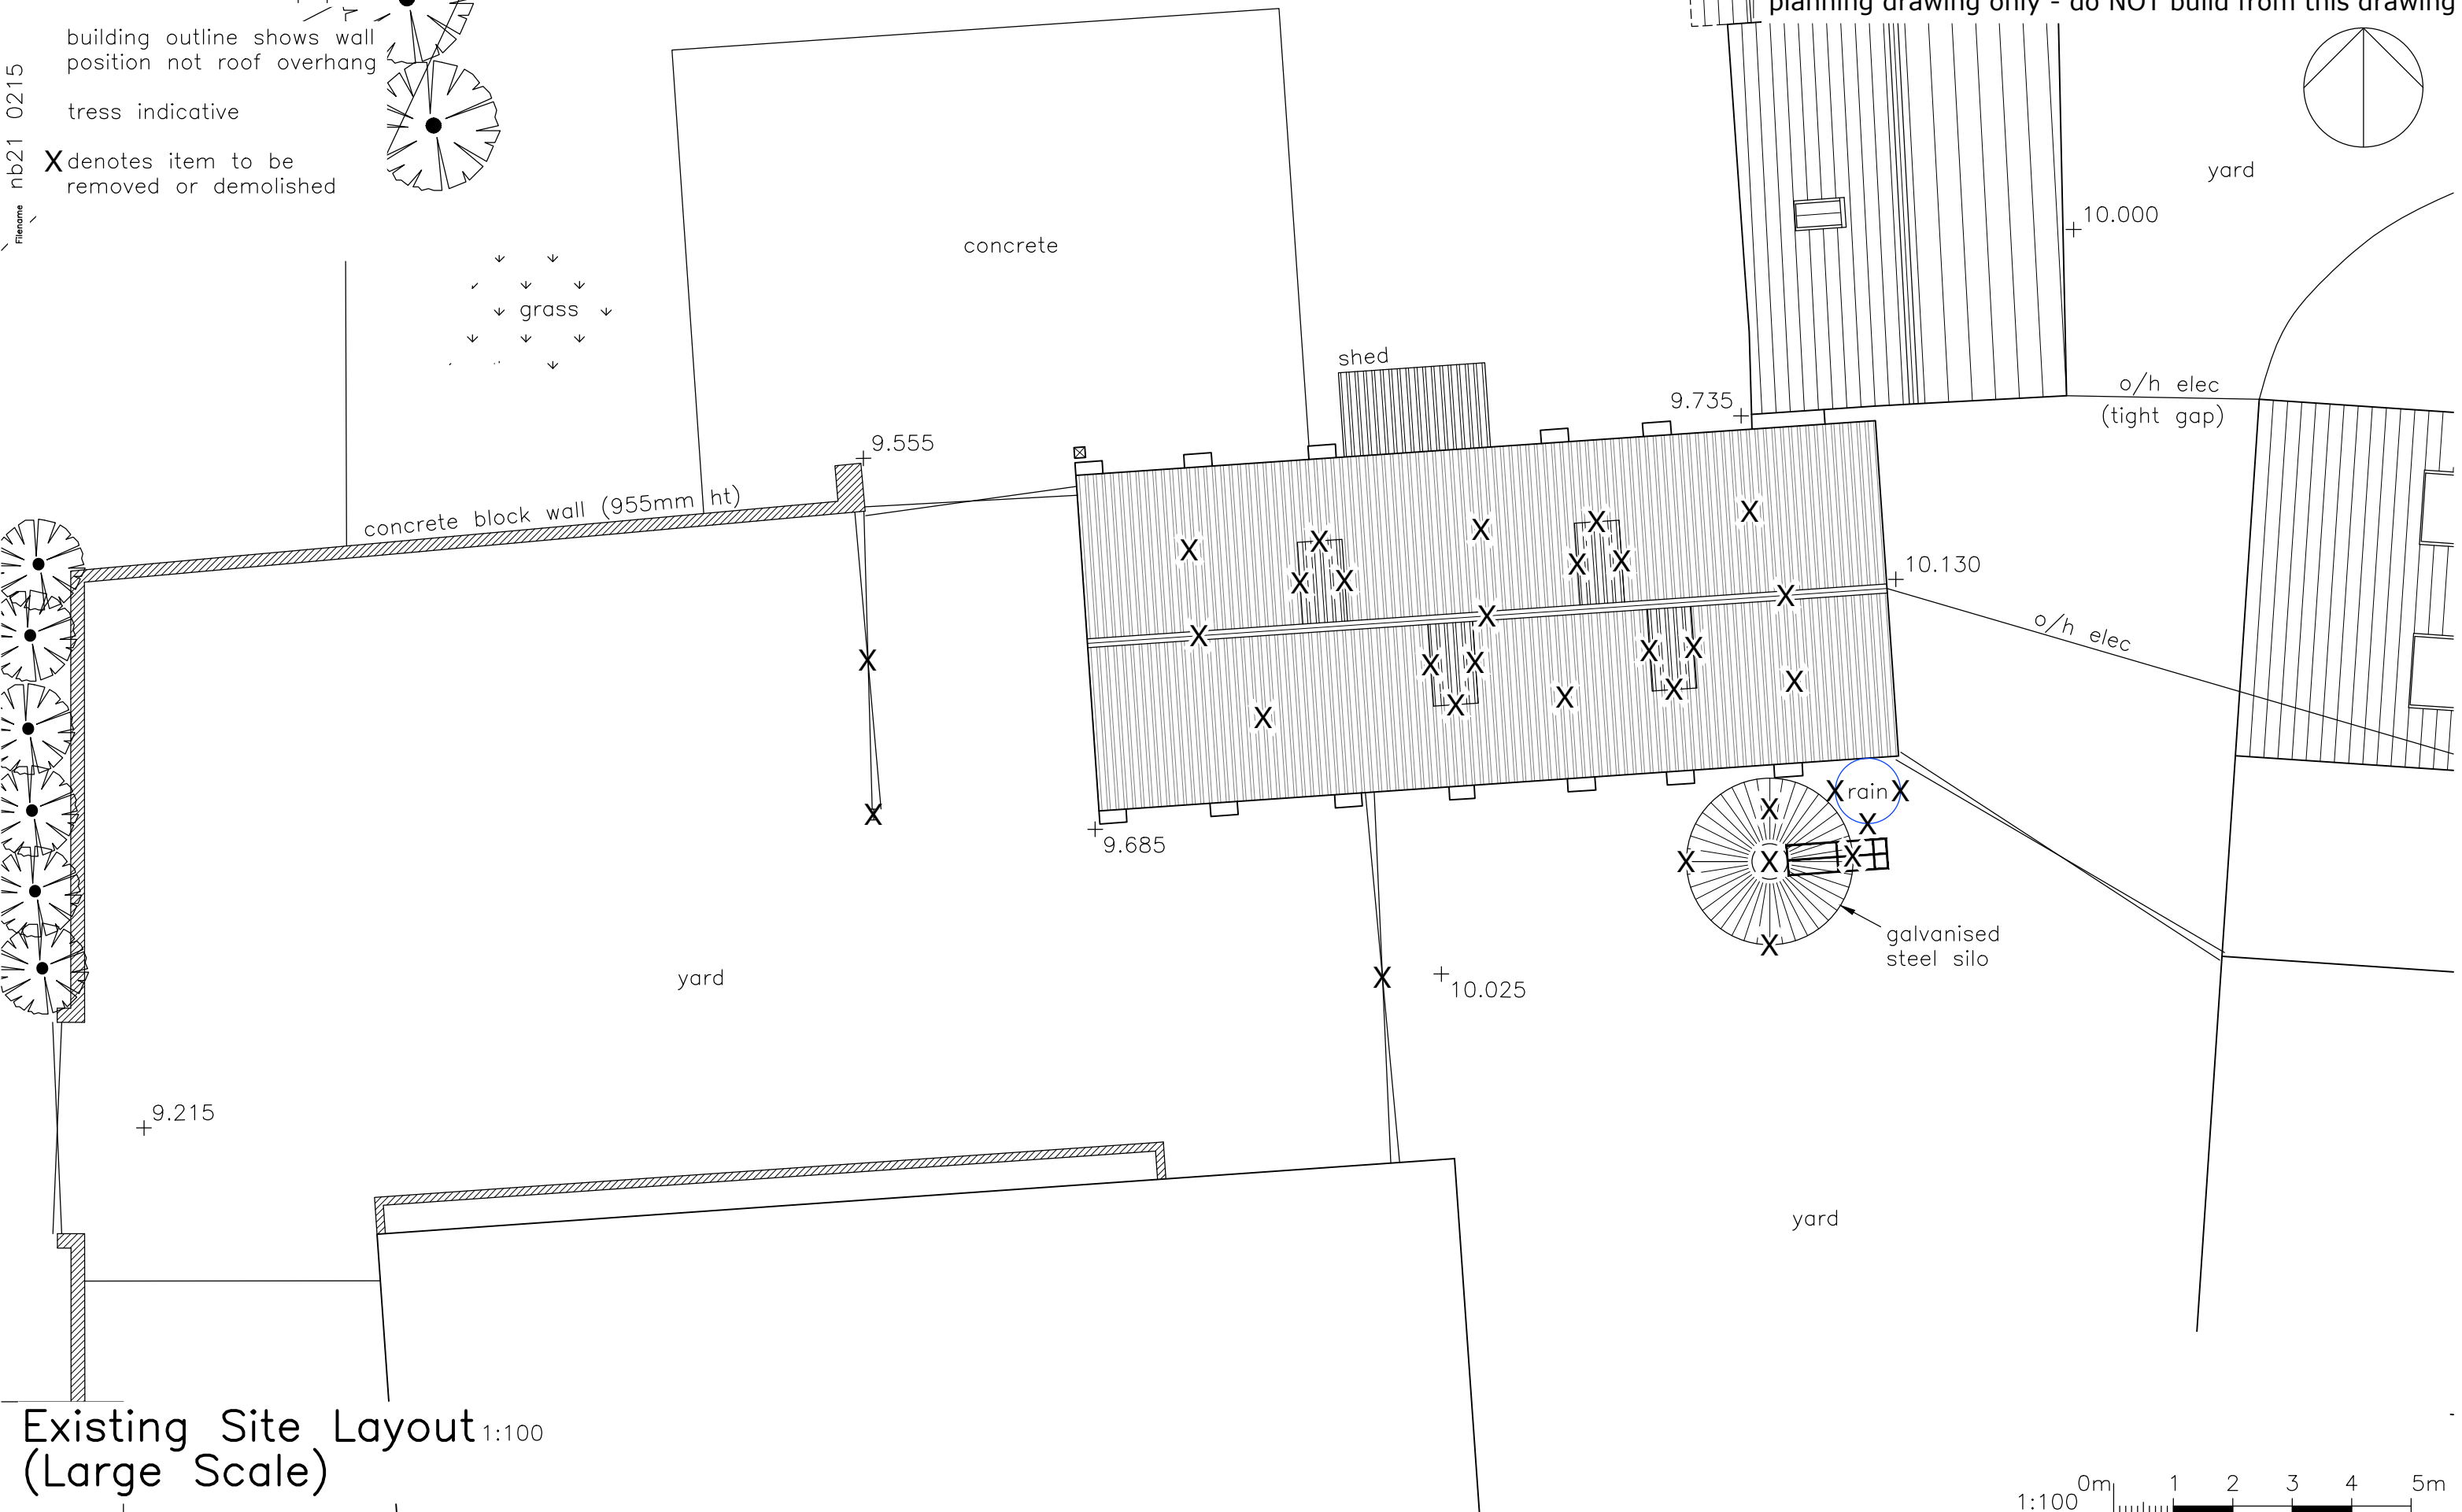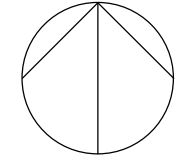

# Existing Site Layout 1:100 (Large Scale)

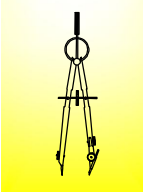

Andy Paton MCIAT  
AJ Design  
16 Treburley Close, Treburley, LAUNCESTON  
tel: 01579 370567  
email: andy.ajdesign@btinternet.com

Project  
Conversion of ex.Milking Parlour at  
Trekener Farm, Trekener  
LAUNCESTON, PL15 9PH  
for Mr Barnes

Dwg title  
Existing Site Layout  
(Large Scale)

o/s licence no. 100053745  
This drawing is copyright

dwg no	NB21 0215 - 02	A	
scale	1:100	date	29/03/22
		drawn	AJPaton
		chkd.	

web [www.ajdesignonline.co.uk](http://www.ajdesignonline.co.uk)