

Proposed Access Track Strathgroy Farmhouse


Arboricultural Impact Plan

SCALE : 1 : 2000 @ A4 DATE : 16/10/2023

MAP FILENAME :
Strathgroy AIP




Prepared by Tay Ecology Ltd
Email: info@tayecology.co.uk
Web: www.tayecology.co.uk

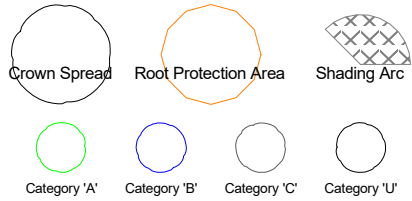

Impacted RPAs
T1, 2, 3, 4, 5, 6, 7, 8, 10,
11, 12, 13, 14, 15, 16, 17,
18, 19, 23, 24, 25, 26

Trees to be Removed
27, 28, 28, 30,
31, 32, 33, 34

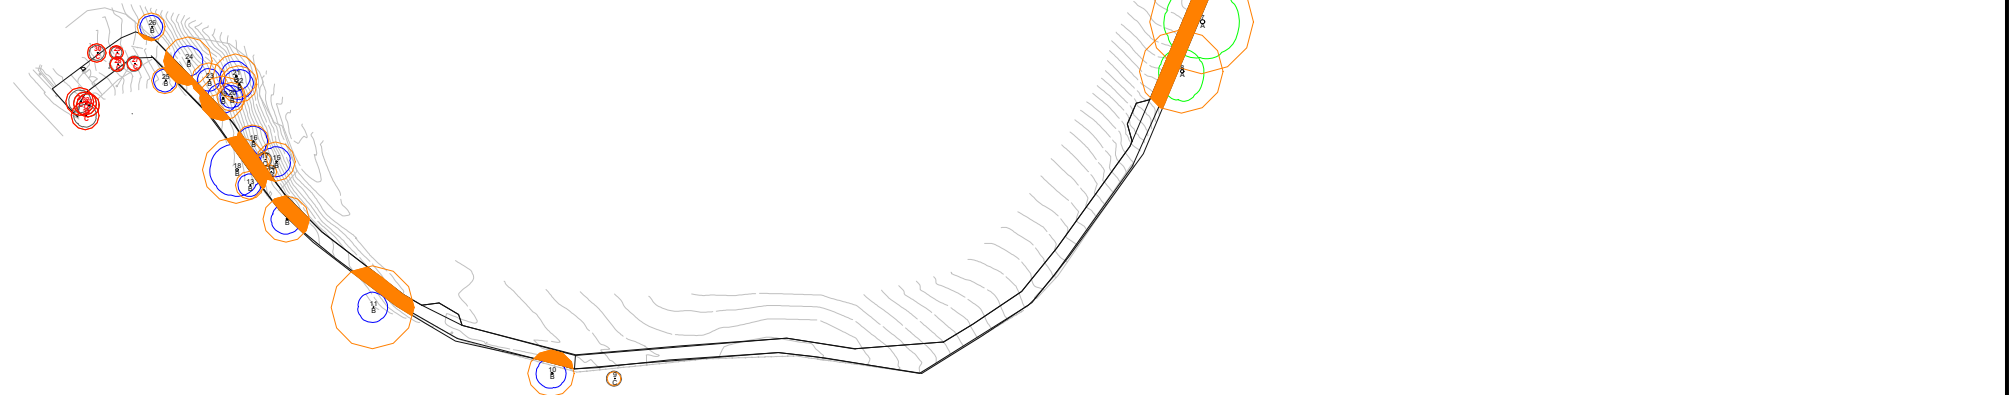

Key
Impacted RPAs
Trees to be Removed