

NOTES:
 ALL DIMENSIONS, LEVELS AND CLEARANCES TO BE CHECKED ON SITE PRIOR TO WORKS COMMENCING
 THIS DRAWING SHOULD BE READ IN CONJUNCTION WITH ALL OTHER PROJECT RELATED DRAWINGS, SPECIFICATIONS AND DOCUMENTS.
 THIS DRAWING IS COPYRIGHT OF GEBHARD AND GOODWIN

GENERAL NOTES


Main contractor to check all dimensions prior to the commencement of works and prior to the procurement of any materials or goods and report any discrepancies in writing to Architect.

All details are subject to any subsequent variation on site as directed by Building Inspector for compliance with Building Regulations.

Main contractor to ensure all construction, workmanship and materials to comply with all Health and Safety requirements, CDM Regulations, The Building Regulations, British Standards, Codes of Practice and NHBC requirements.

All materials shall be used in accordance with manufacturers specifications, suitable for the purpose and installed strictly in accordance with the manufacturers instructions. The Contractor shall take into account everything necessary for the completion of the works whether or not indicated on the drawings.

Main contractor responsible for all temporary works and building structure at all times during the contract period.

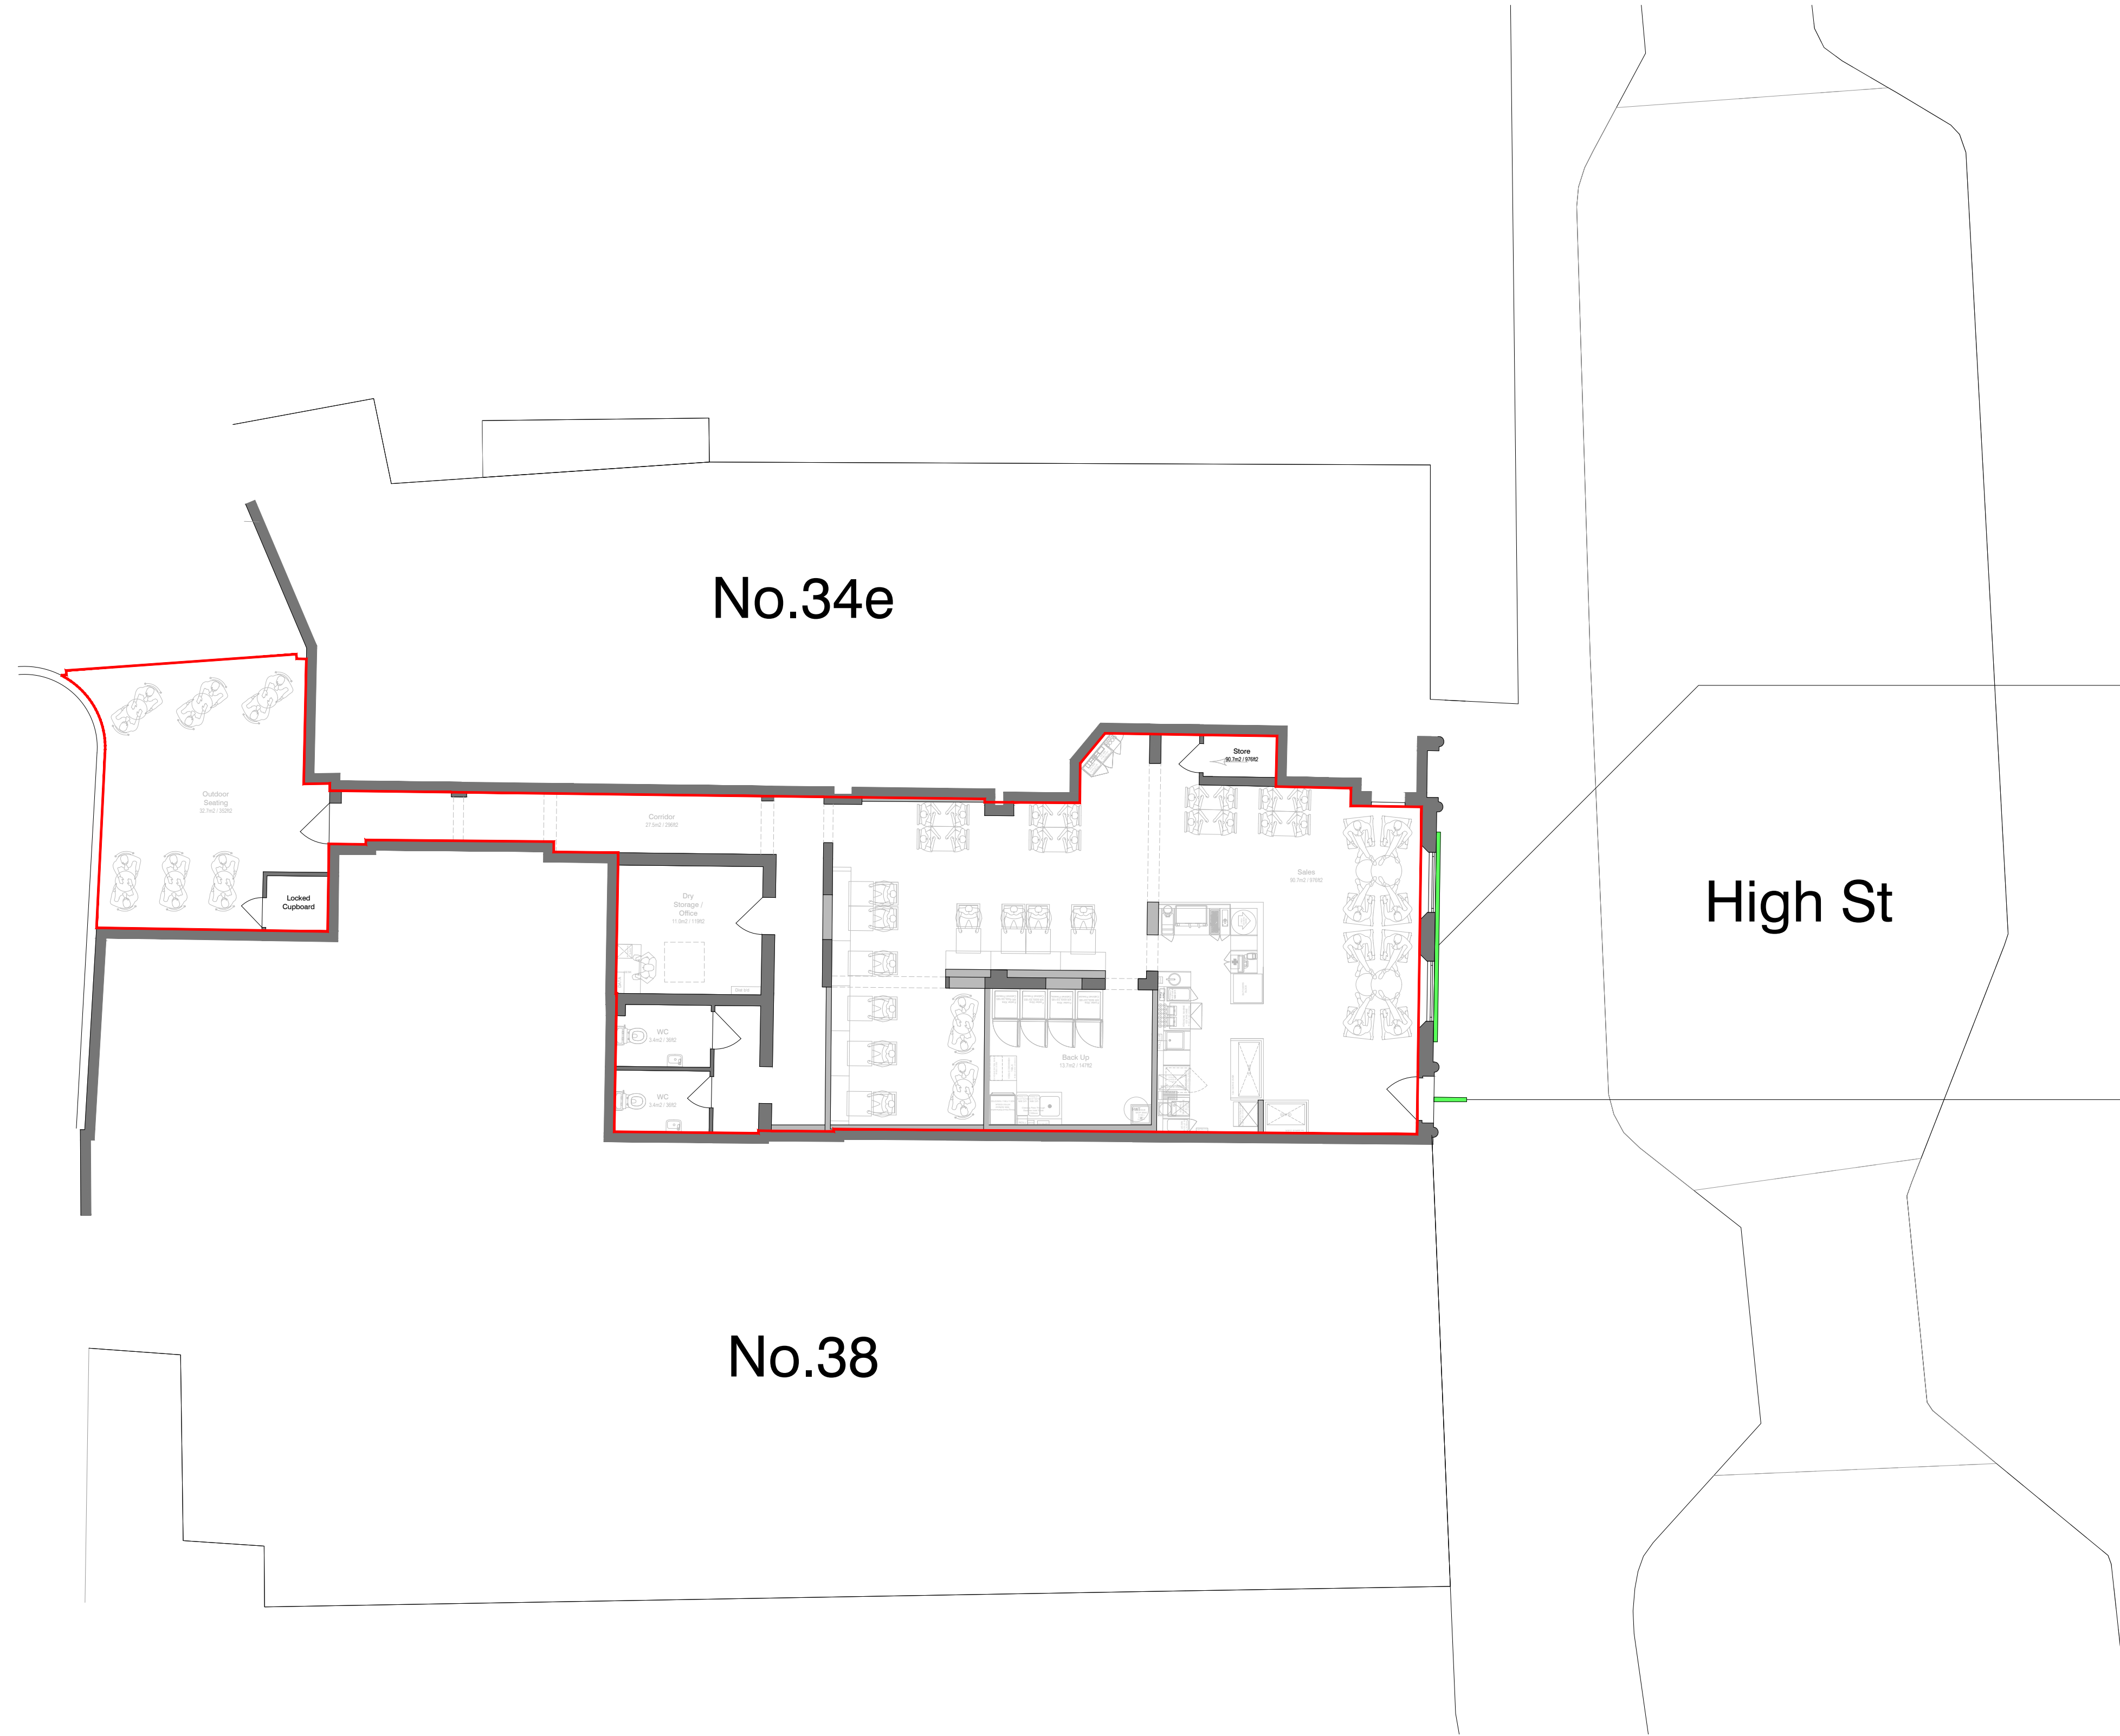

NEW FASCIA APPLIED TO EXISTING WITH 3D LETTERS MOUNT DIRECTLY ONTO FASCIA - OPAL ACRYLIC CHANNEL LETTERING & FRAME.

INDIVIDUAL 20mm THICK LETTERING, IN PANTONE 466 C, ALL RETURNS TO MATCH PANTONE 466C. BACKING - FOLDED ACM, TO HOST CABLES 20mm THICK, POWDER COATED IN PANTONE BLACK 7 C (MATTE FINISH).

EXTERIOR SIGNAGE TO BE FULLY WATERPROOF. CONSULT SIGN-WRITER & CONFIRM ALL DIMENSIONS ON SITE.

LED DOWNLIGHTER ABOVE, ENSURE TO SUPPLY POWER (NOT EXCEEDING 600 CANDELAS)

High St

600mm(D) x 150mm (W) DOUBLE SIDED BLADE SIGN TO BE FIXED TO BRICKWORK. LOGO TO BE CENTERED CONSULT SIGN-WRITER & CONFIRM ALL DIMENSIONS ON SITE

EXTERNALLY ILLUMINATED ENSURE TO SUPPLY POWER (NOT EXCEEDING 600 CANDELAS)

3 25.09.23 Updated client issue

Rev.	Date	Notes

ESQUIRES

PROJECT
ALTON

SITE ADDRESS
36 HIGH STREET
ALTON
HAMPSHIRE,
GU34 1BD

DRAWING TITLE:
PROPOSED GROUND FLOOR
SITE BLOCK PLAN - SIGNAGE

DRAWING NO:
1326-111

BY:	CHK:	DATE:	SCALE:
GG	GG	24.08.23	1:100

GG

ALL DIMENSIONS TO BE CHECKED ON SITE

PROPOSED GROUND FLOOR BLOCK PLAN - signage

