




Comments:
 DIMENSIONS ARE IN mm
 DRAWING TO SCALE AS STATED BELOW
 PLAN AND ELEVATIONS OF EXISTING BUILDING
 NO CHANGES TO CURRENT BUILDING PROPOSED

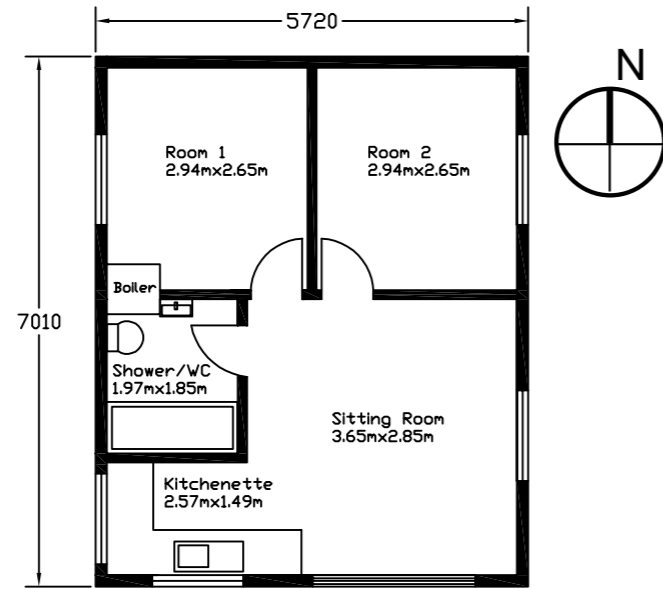


INTERNAL PLAN

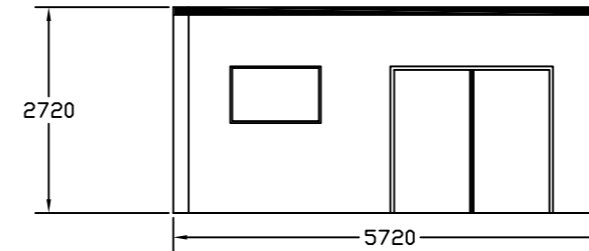


SOUTH FACING ELEVATION

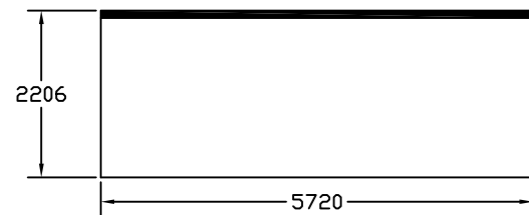

NORTH FACING ELEVATION

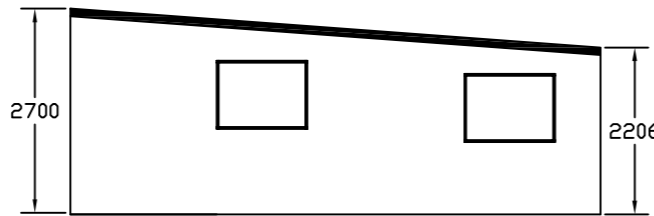

EAST FACING ELEVATION

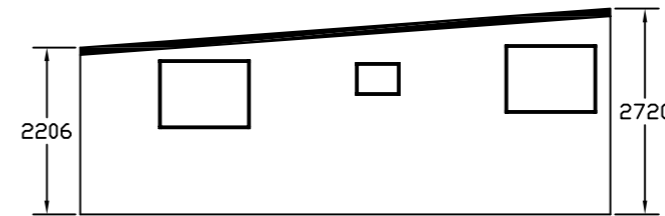

WEST FACING ELEVATION

Revision: Information

WEST BRACKLESHAM DRIVE
 EAST WITTERING
 PO20 8PF

Project:
 SEAGULLS

Title:
 BACK GARDEN EXISTING
 STRUCTURE

Units: mm	Date: 04.11.23	Drawn: T.T
--------------	-------------------	---------------

Scale:
 1:100 metres