


This drawing is protected by copyright and must not be copied or reproduced without the written consent of Graham Simpkin Planning. All dimensions and sizes to be checked on site. North points are indicative. ©

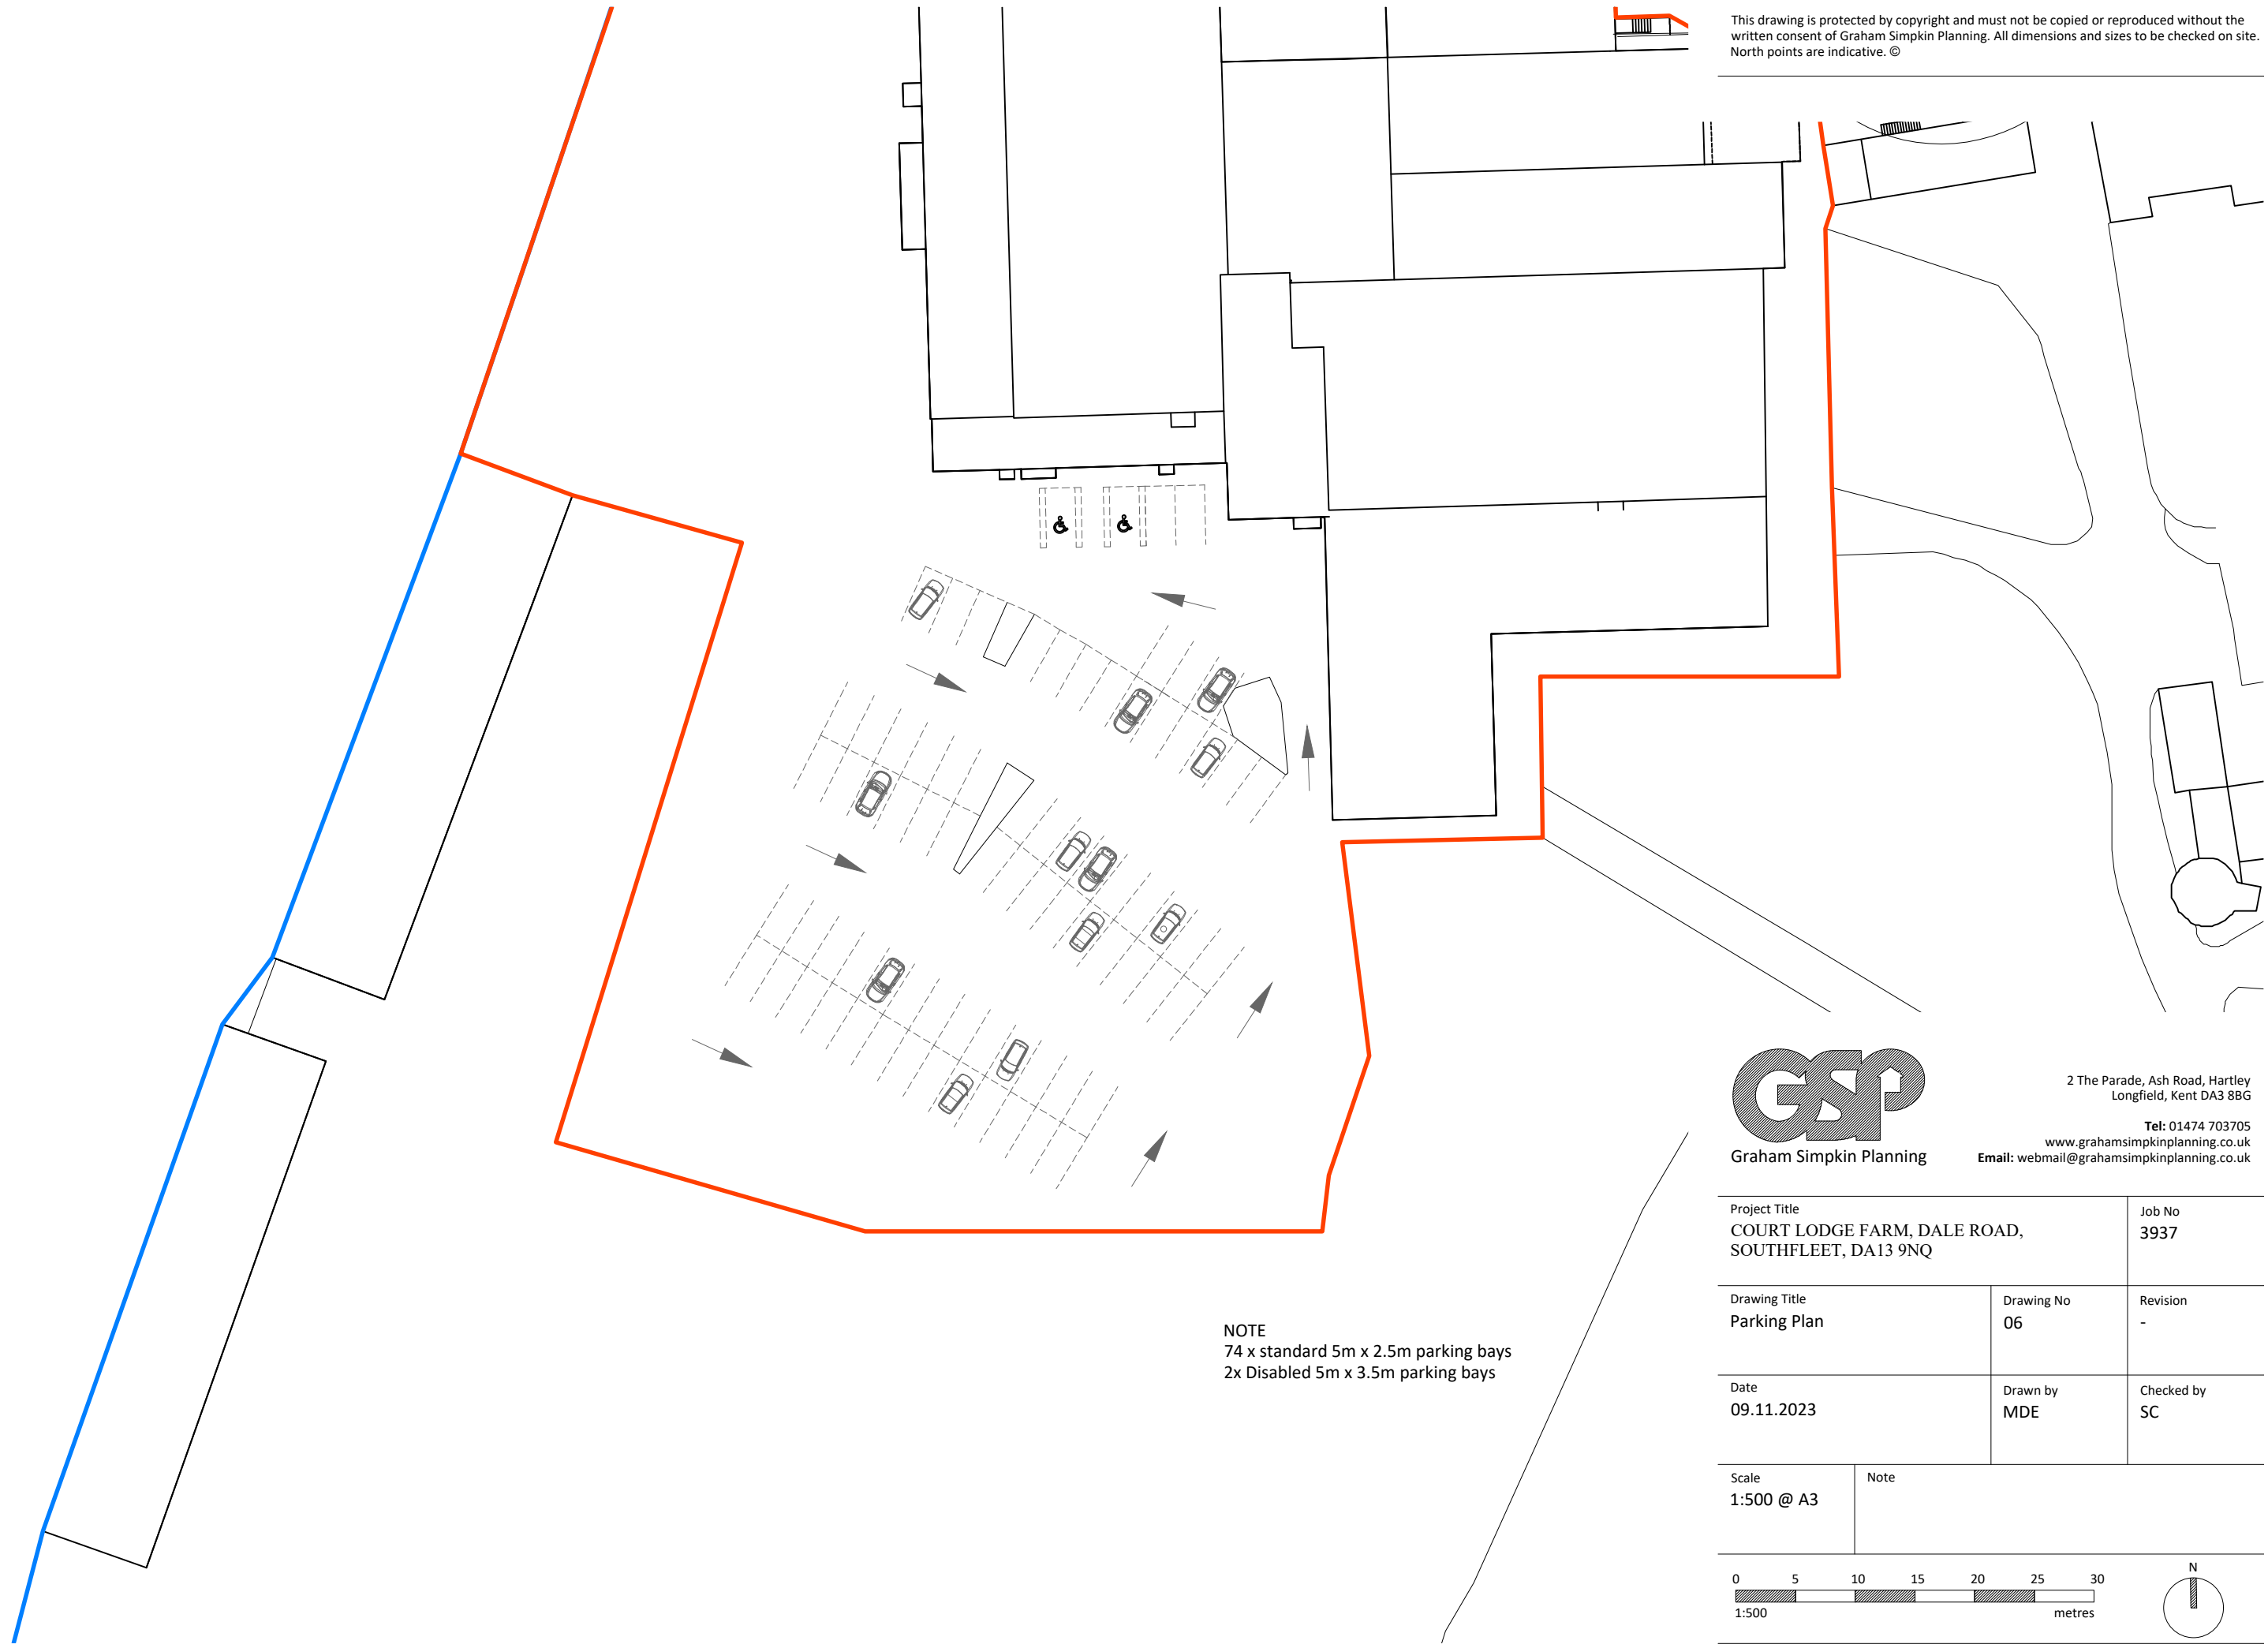

NOTE
 74 x standard 5m x 2.5m parking bays
 2x Disabled 5m x 3.5m parking bays



2 The Parade, Ash Road, Hartley
 Longfield, Kent DA3 8BG
 Tel: 01474 703705
 www.grahamsimpkinplanning.co.uk
 Email: webmail@grahamsimpkinplanning.co.uk

Project Title COURT LODGE FARM, DALE ROAD, SOUTHFLEET, DA13 9NQ		Job No 3937
Drawing Title Parking Plan	Drawing No 06	Revision -
Date 09.11.2023	Drawn by MDE	Checked by SC
Scale 1:500 @ A3	Note	

