

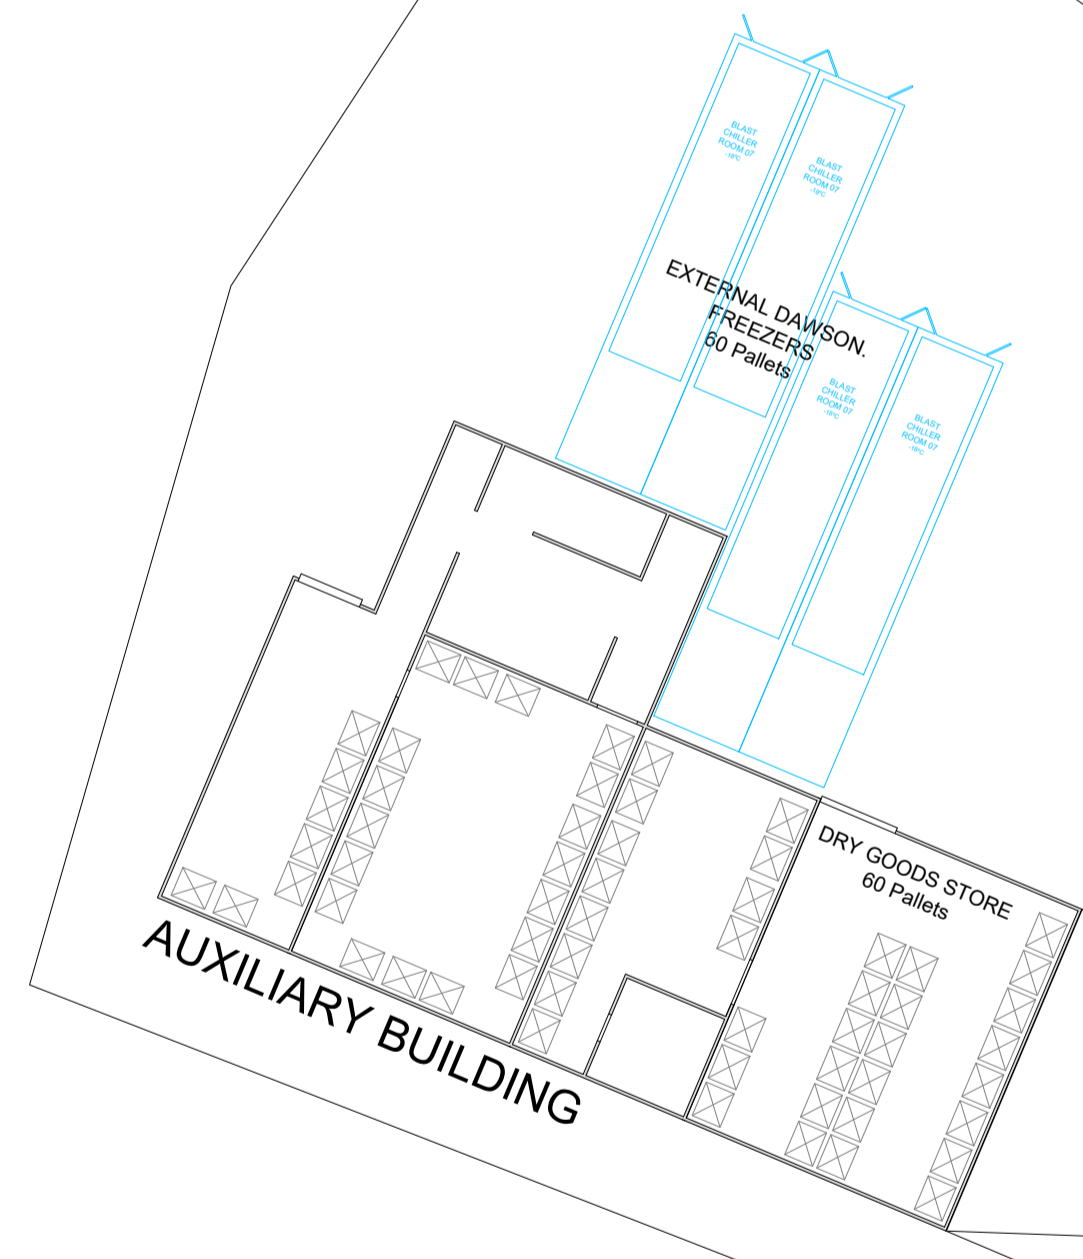
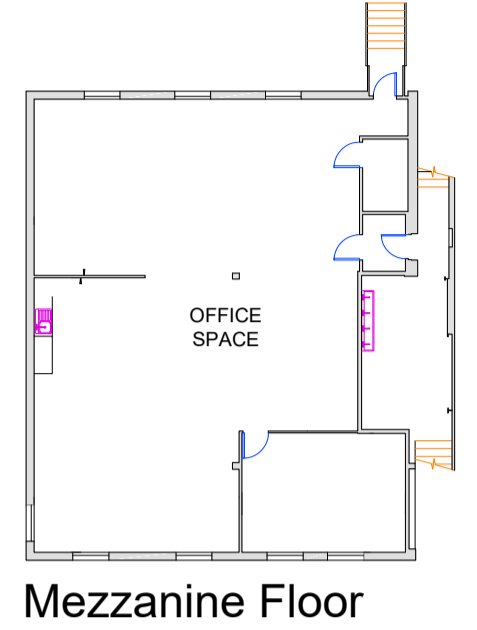


OPTION 2 = 100K MEALS/WK

- INTAKE FROZEN = 32 PALLETS
- INTAKE CHILLED = 16 PALLETS
- DRY GOODS STORE = 164 PALLETS (111 PALLETS OFF-SITE)
- ICE STORE = 80 PALLETS
- FINISHED GOODS = 164 PALLETS

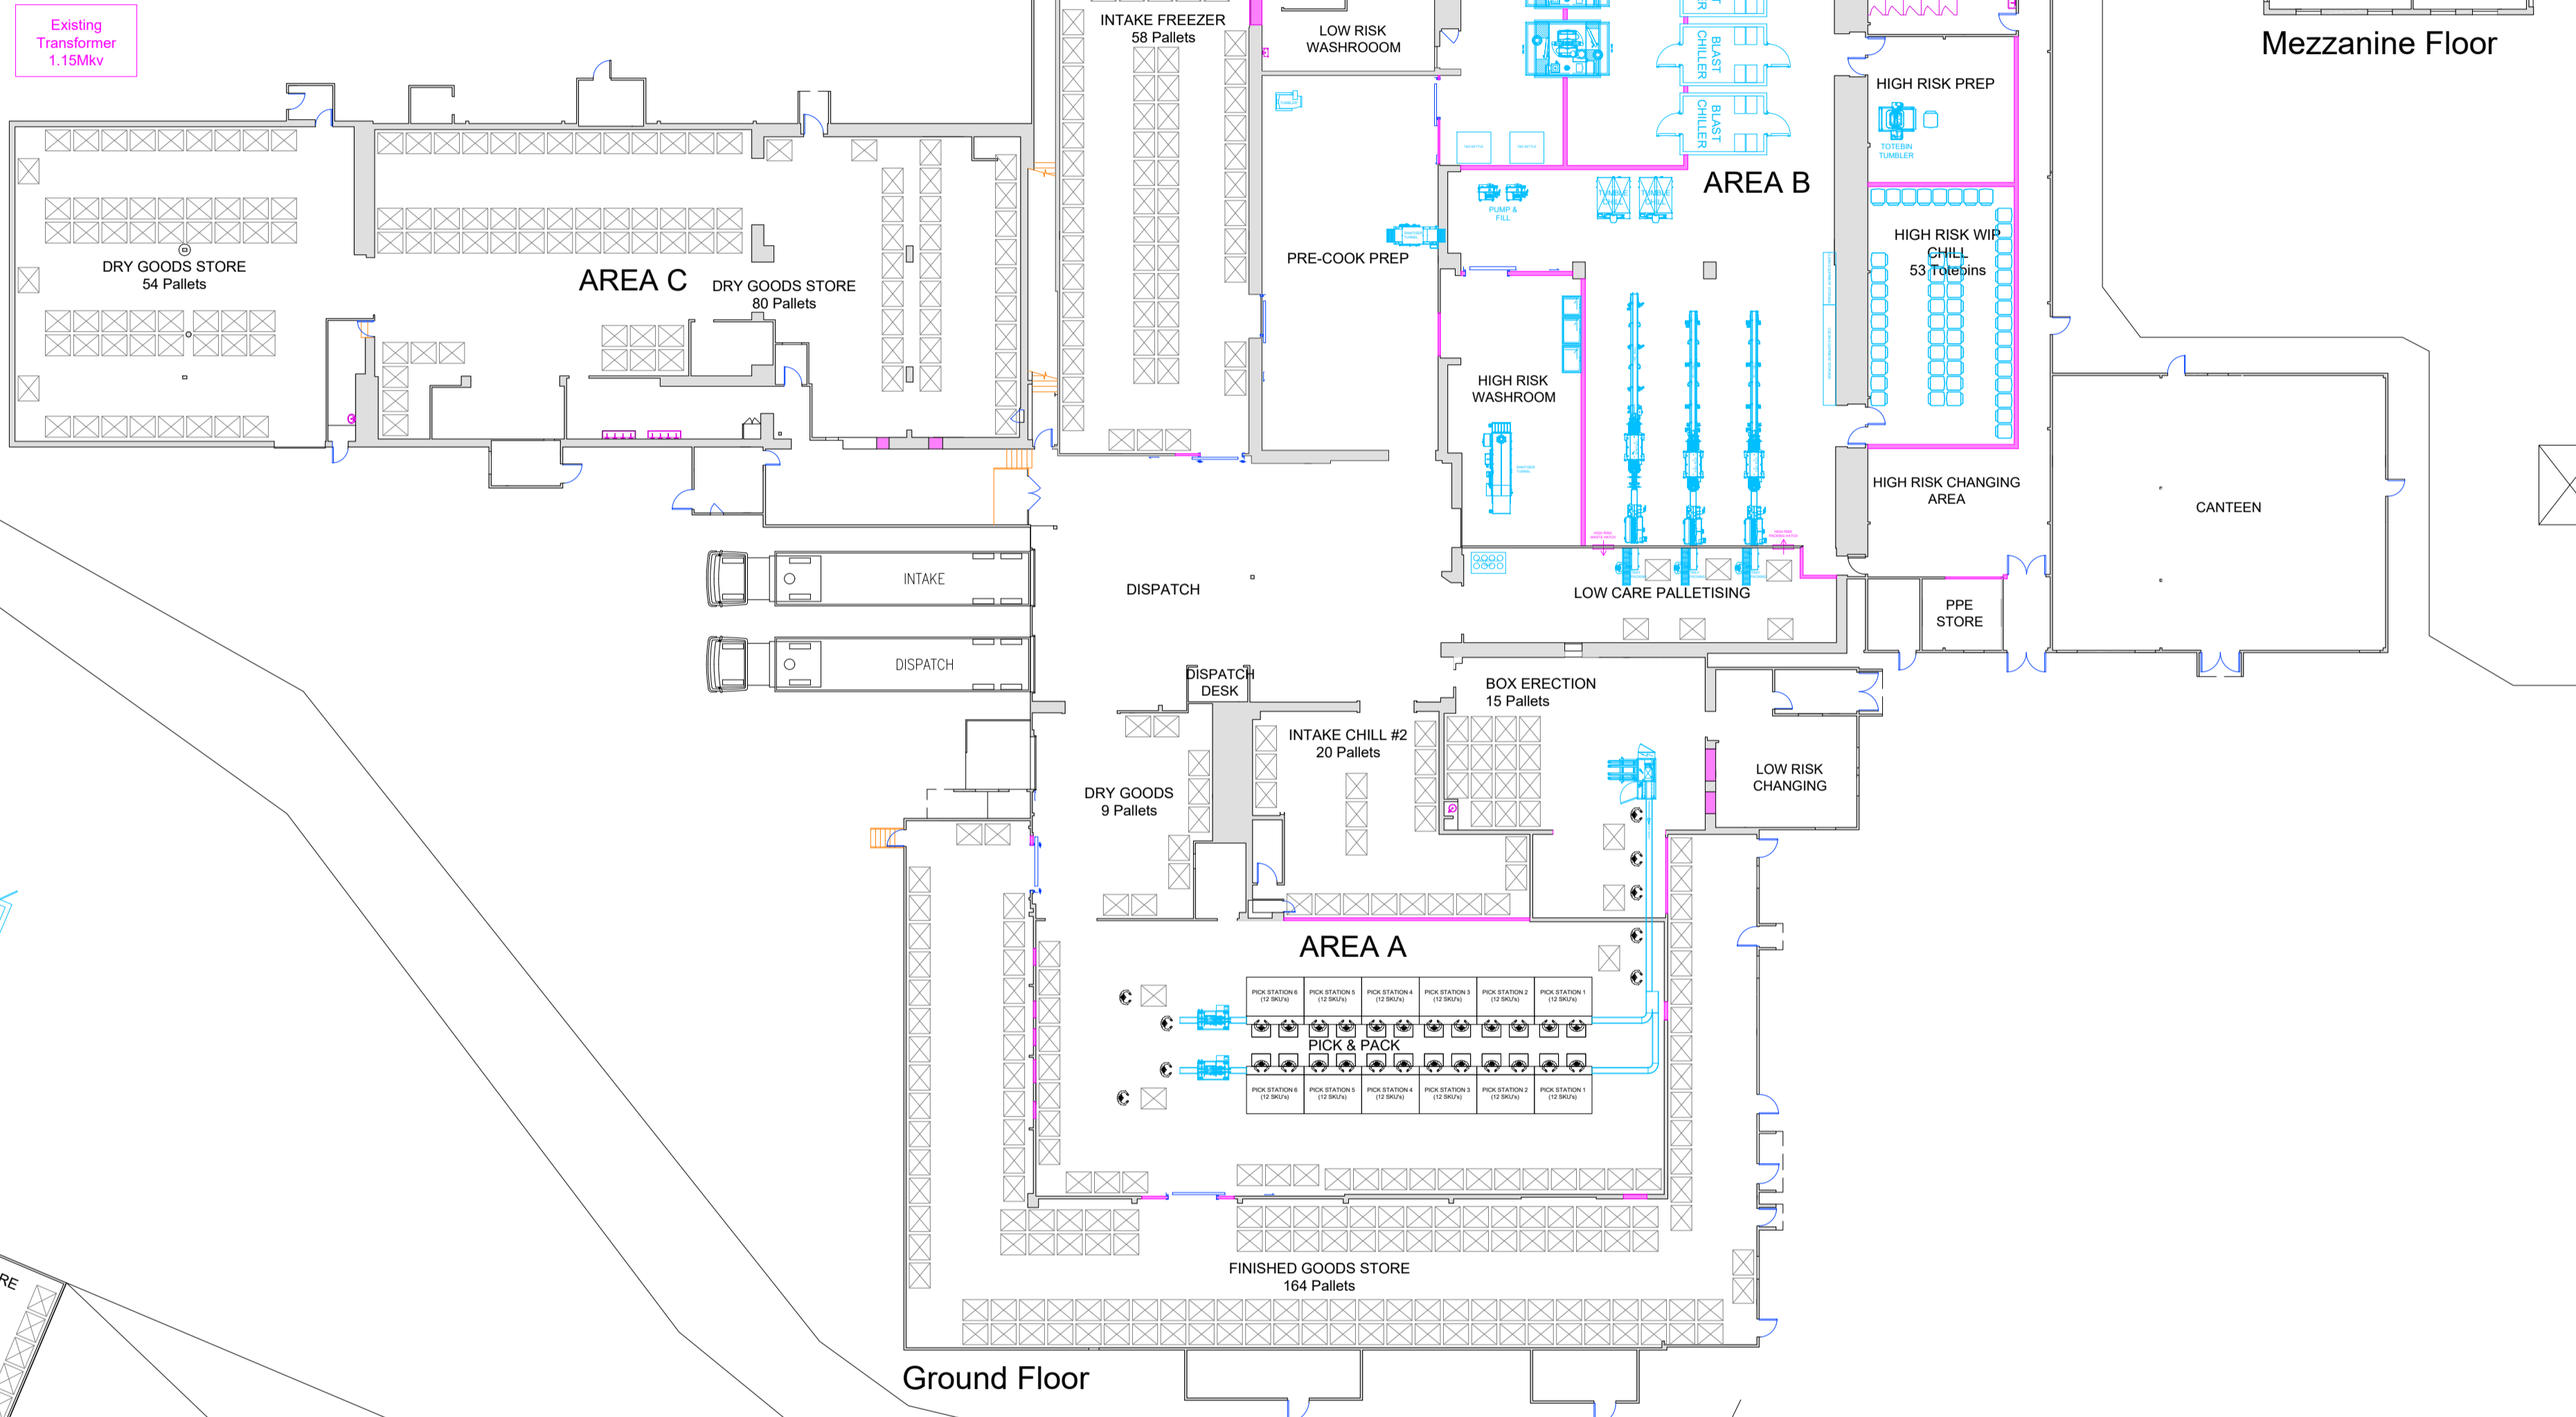

© COPYRIGHT
ALL RIGHTS IN THIS DRAWING ARE THE PROPERTY OF SMARTPARC LIMITED AND THE DRAWINGS SHOULD NOT BE COPIED IN WHOLE OR IN PART OR ARTICLES MADE FROM THE DRAWINGS WITHOUT PRIOR WRITTEN CONSENT OF SMARTPARC LIMITED

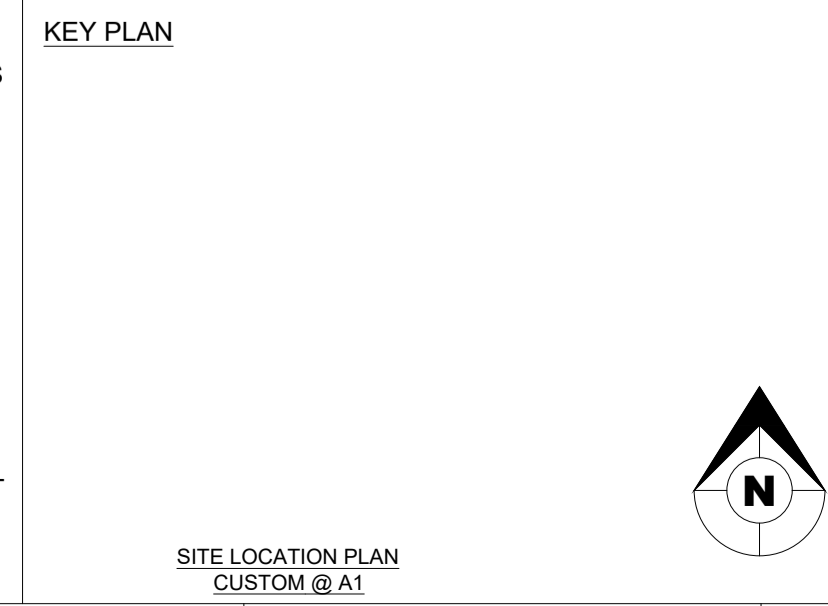

REFERENCE DRAWINGS		
No.	DRAWING No.	TITLE
01	XXX-SP-XX-XX-DR-X-XXXX	TITLE_1 TITLE_2

WORKING IN PARTNERSHIP WITH SmartParc Food Production Reimagined			
NAME	PRINTED	SIGN	DATE
Row 1 - Name			
Row 1 - Position			

REV.	PURPOSE OF ISSUE	DRW	CHK	APR	DATE
PD1	XXXXXX_1	A1	B1	C1	DD/MM/YYYY

CLIENT NAME	PREP KITCHEN
PROJECT TITLE	DA13 9NQ PACKHOUSE SITE COURT LODGE FARM
DRAWING TITLE	EARLY CAPACITY CONCEPT OPTION 2 100K MEALS/WEEK

DRW	CHK	APR	DATE	SCALE
-	-	-	22/08/2023	1:200A1

DRAWING No. XXX-SP-XX-XX-DR-X-XXXX
REV. P0X

SmartParc
Food Production Reimagined

SMARTPARC LIMITED
CHALFONT PARK HOUSE
GERARDS CROSS
BUCKINGHAMSHIRE
SL9 0DZ

Tel: +44 (0)845 330 7311
Fax: +44 (0)845 330 7309
www.smart-parc.com

STATUS: PRELIMINARY