


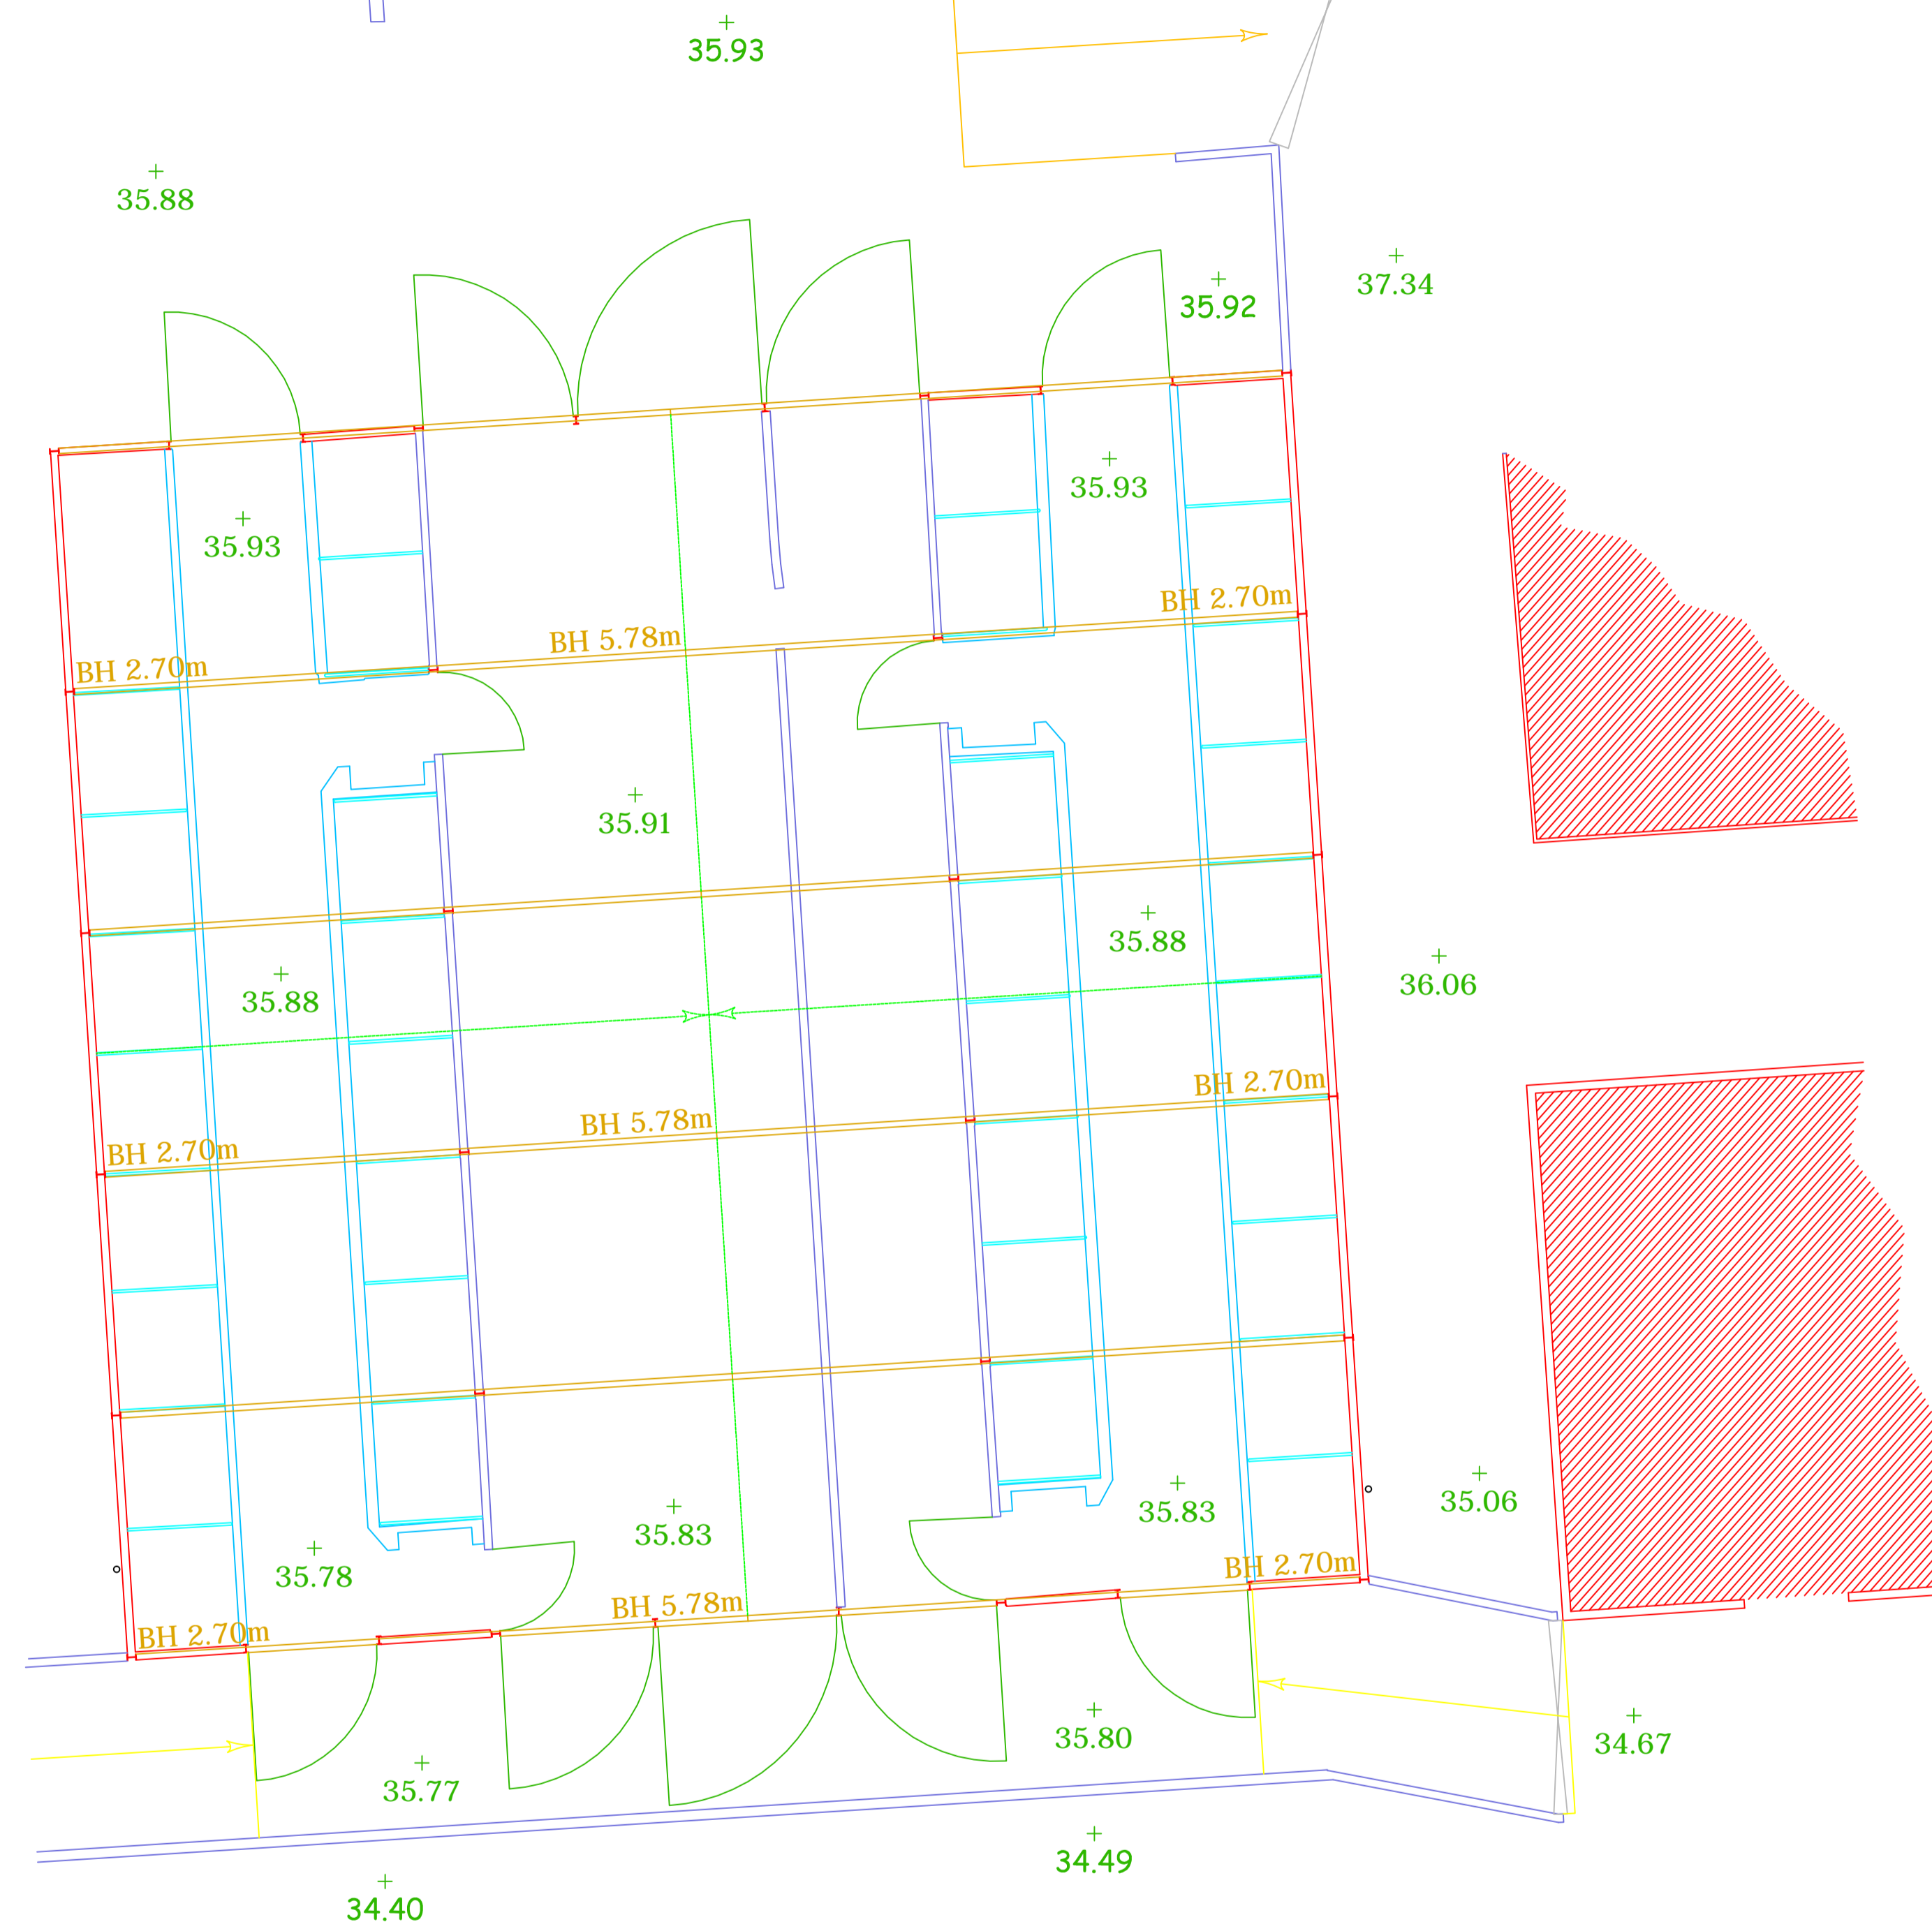

General Arrangement



Legend:

DESCRIPTION	SYMBOL
FLOOR LEVEL	+ 50.02
CEILING HEIGHT	(4.37)
FALSE CEILING HEIGHT	(F2.33)
BEAM HEIGHT	BH 3.67
DOOR HEIGHT	DH 2.22
FLOOR TO CILL CILL TO HEAD	F-C 0.27 C-H 3.34
HEIGHT	h 0.9
AIR CONDITIONER	AC
ARROWS POINT UP	→
SLOPING CEILING	↗

Position: OSGB
Level: OSGB


Project : FURNACE BARNS
Furnace Lane, Newent, GL18 1DD

Description : Ground Floor
General Arrangement

Date : December 2021 Issue : 1

Drawing Number : 1839-FP

Scale : 1:100@A1

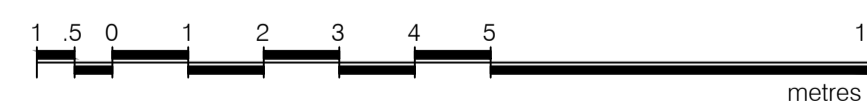

Condition of Site:	Note/Notes	Revisions		
		No.	Date	Description
		1	20.12.2021	First Drawing