



69 DEEP OGEE SKIRTING  
CAP PIECE FULL SIZE

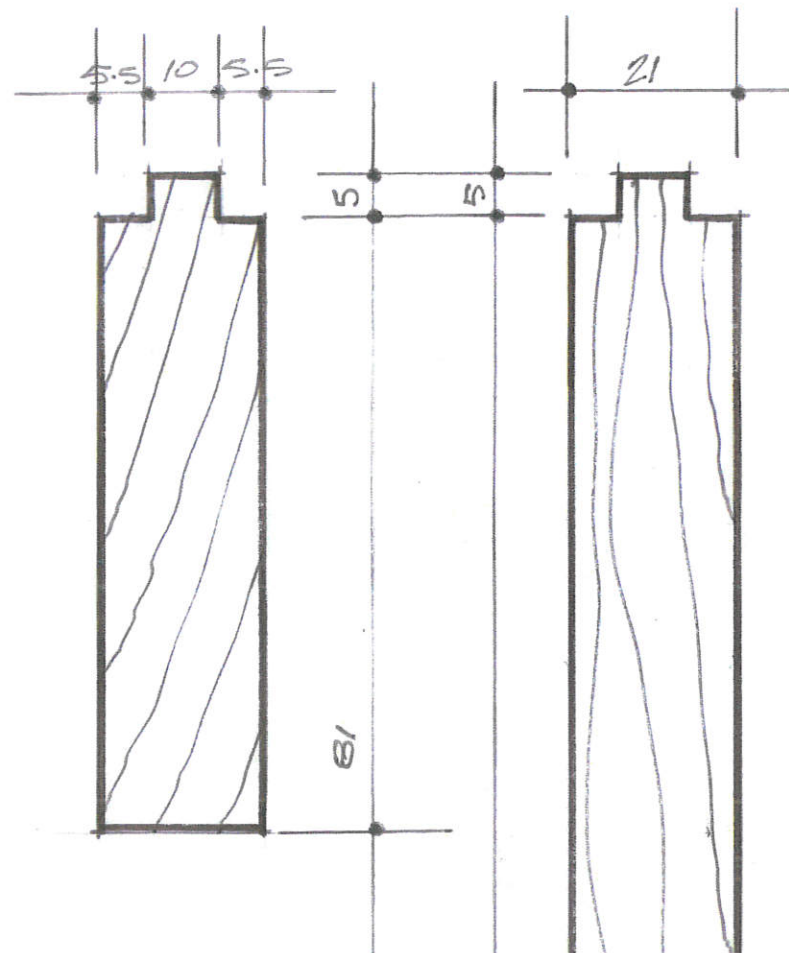

81 SKIRTING  
BODY TO MAKE  
150 HIGH SKIRTING  
FULL SIZE

231 SKIRTING  
BODY TO MAKE  
300 HIGH SKIRTING  
FULL SIZE

231

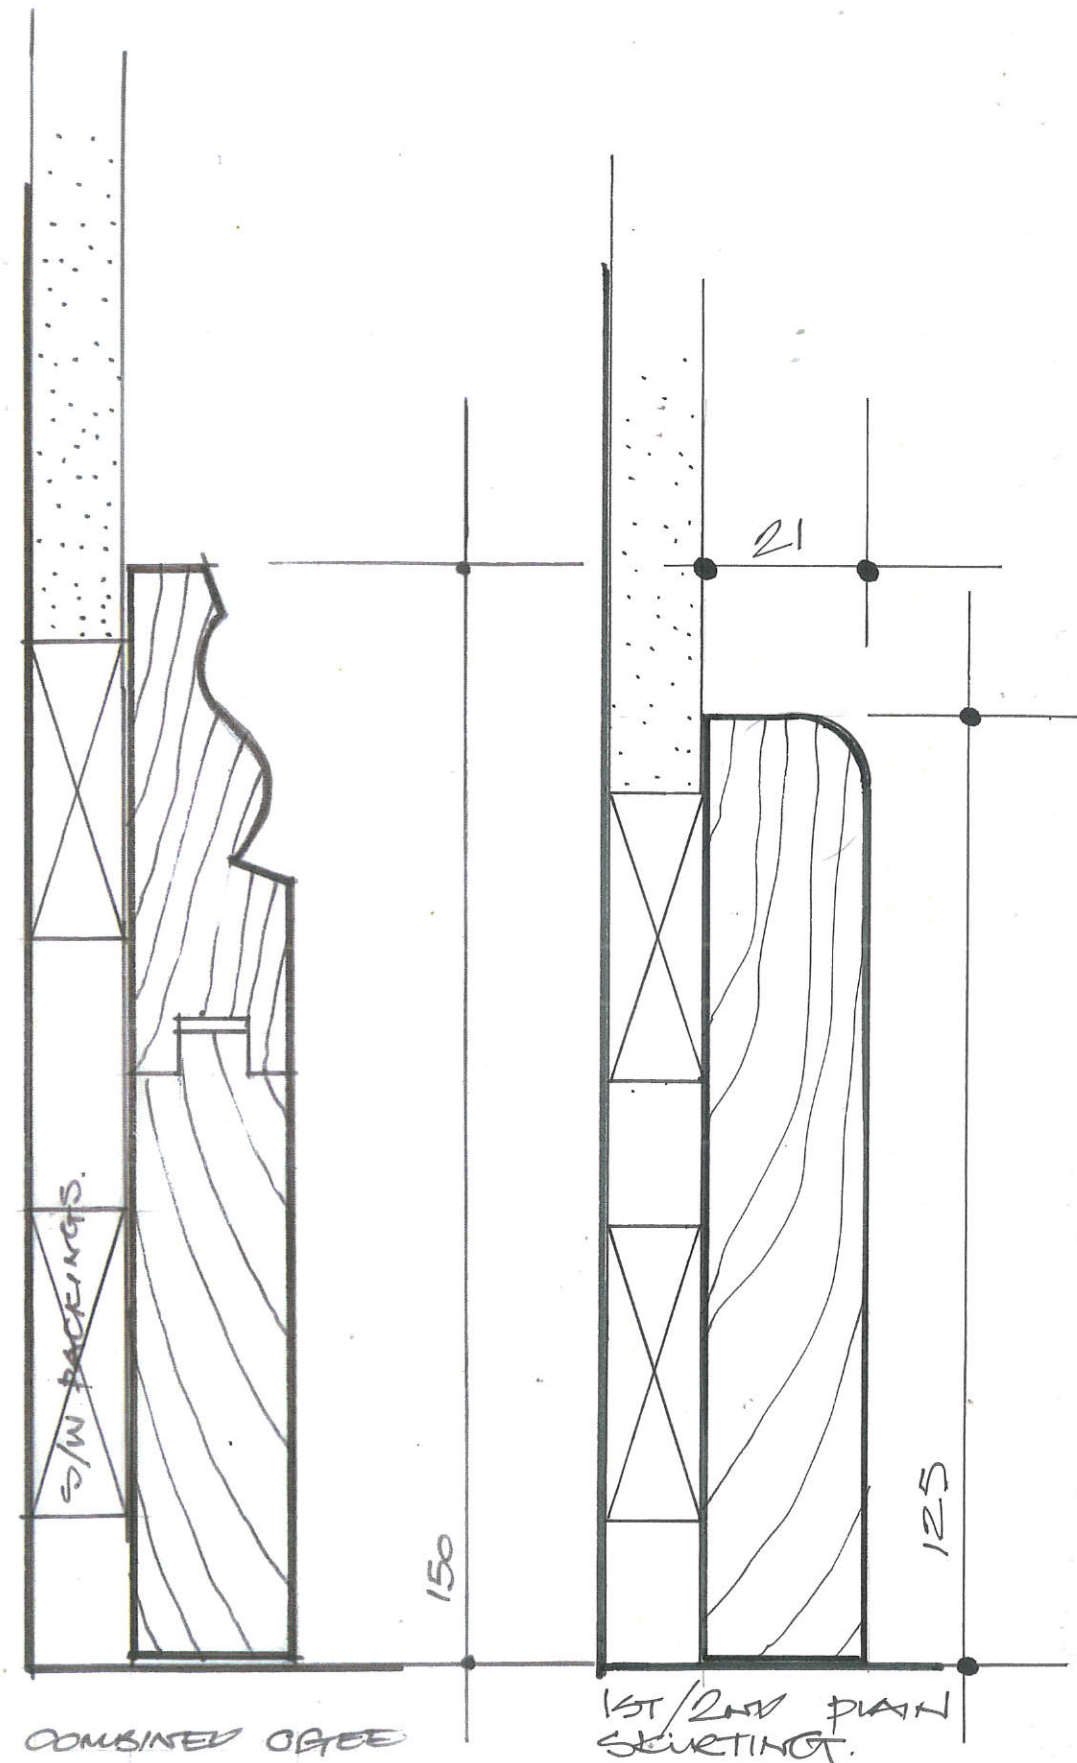

COMBINED OGEE  
CAP + BODY TO MAKE  
150 SKIRTING. \* SKIRTINGS IN SOFTWOOD  
FULL SIZE \* NOT M.D.F.



M.A.C.

Architects

Job ID: 2019. 301

Client Name: BOBIE

Job details: SPLIT  
SKIRTING 150 +  
300 HIGH