


200 PLASTER CORNICE
FULL SIZE GROUND FLOOR



140 PLASTER CORNICE
FULL SIZE ROOM 1.1.

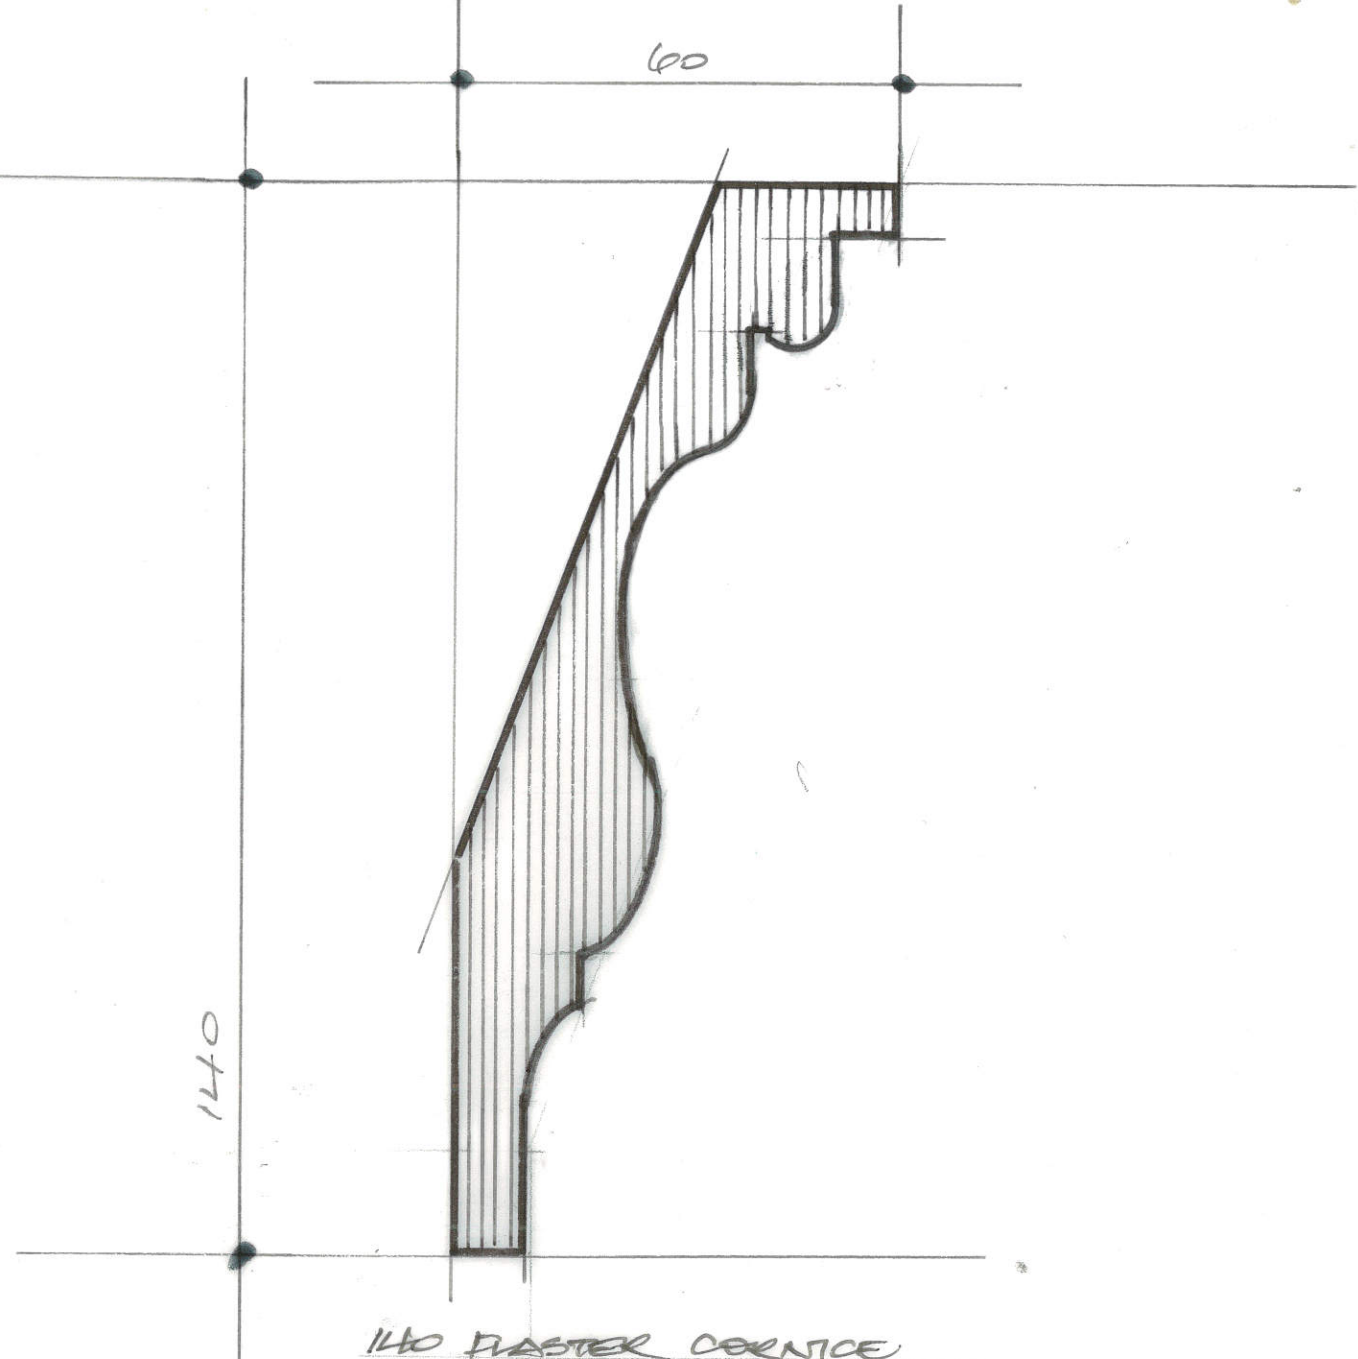

M.A.C.

Architects

Job ID: 2019

Client Name: BODIE

Job details: PLASTER
CORNICING PROFILE

✓