



SECTION 1:50

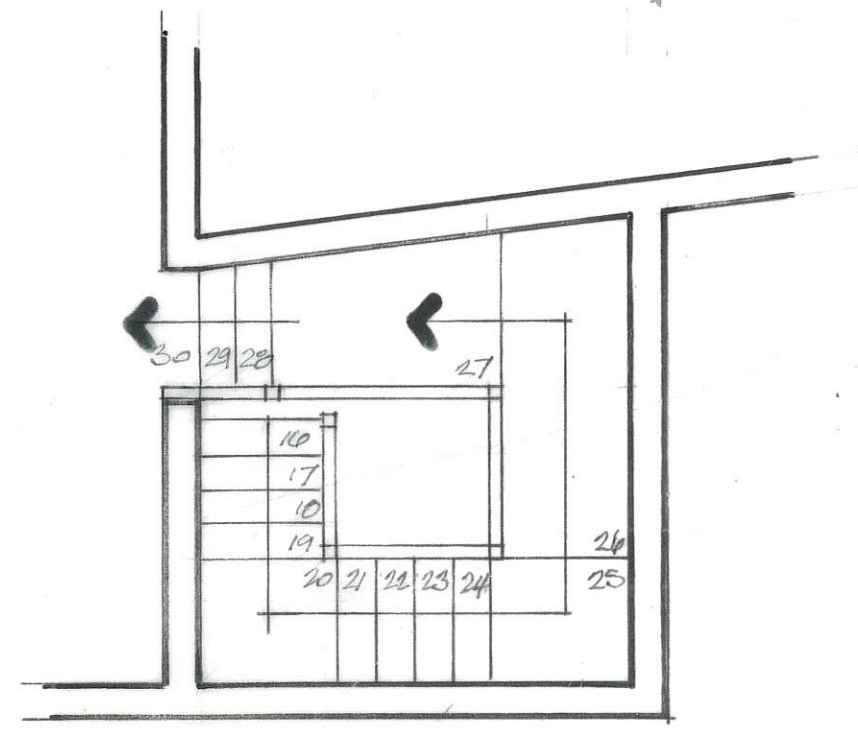

1ST FLOOR PLAN 1:50

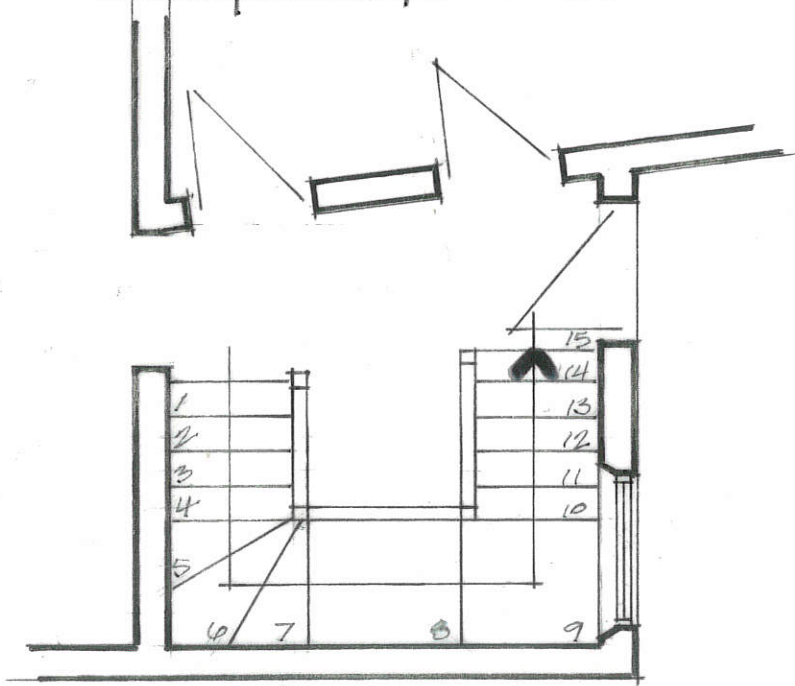

RF PLAN 1:50

S.S. HAILGRATE  
 M.A.C. Job ID: 2019.301  
 Architect Job Name: STAIRCASE SECTION  
 1:50

