



ELEVATION A-A

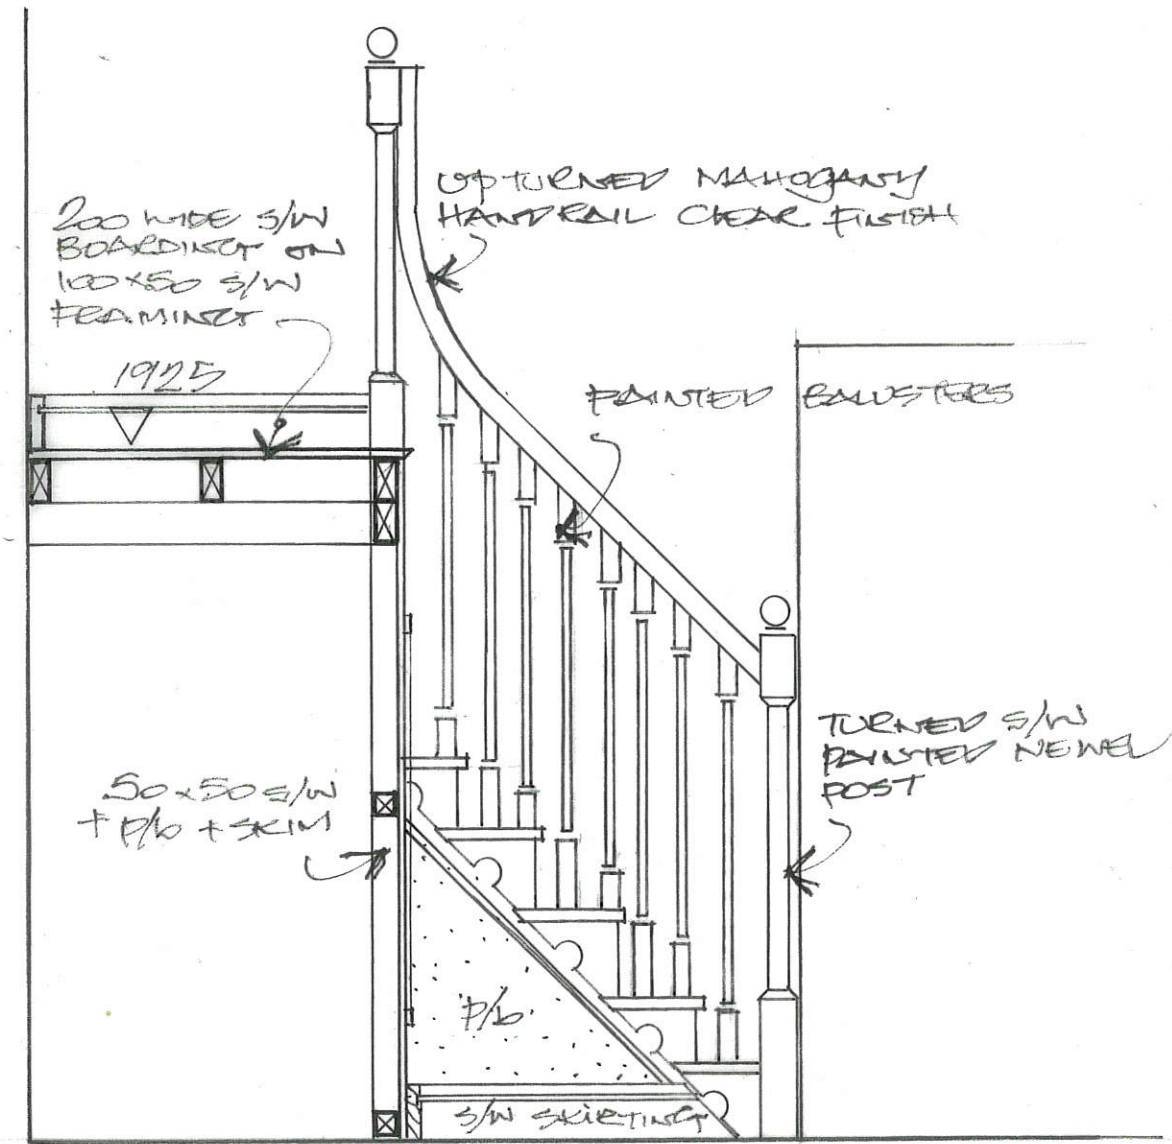

SECTION/  
ELEVATION  
C-C.

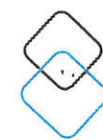

55. HAILGATE

M.A.C

Architects

Job ID: 209.301

Job Name:  
STAIRCASE  
ELEVATION  
A-A  
SECTION C-C

1:20