

PLANNING DRAWING
NOT FOR CONSTRUCTION

 No Works Proposed

Car Park Westward Road

Existing Retaining Wall

Conservatory (Rear)

Conservatory (West)

Conservatory (East)

Existing Conservatory
(Staff Break Out Room)

Existing Conservatory
(Prone to Overheating)

Existing Conservatory
with Structural Props

Glazed Facade
(Poor Condition)

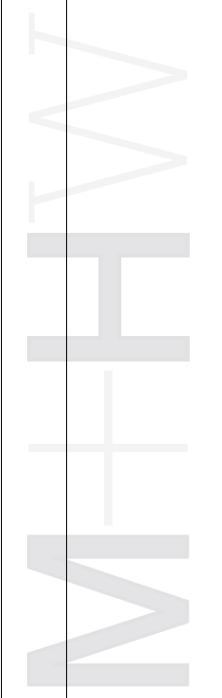
Existing Porch



P/200 EXISTING GROUND FLOOR PLAN
1:100



General Notes
 1. Responsibility is not accepted for errors made by others in scaling from this drawing. All construction information should be taken from figured dimensions only.
 2. All dimensions to be checked onsite.
 3. Unless otherwise stated dimensions are in millimetres.
 4. Drawings to be read in conjunction with all other project drawings.
 5. Copyright Millar + Howard Workshop Ltd.

Rev.	Date	Notes
		

Chartered Architects
MILLAR+HOWARD
 WORKSHOP

St Mary's Mill
 St Mary's
 Chalford
 STROUD
 Gloucestershire
 GL6 8NX

t: 01453 887186
 e: info@mhworkshop.co.uk
 w: www.mhworkshop.co.uk

Project Title
Ebley House Conservatory

Project Address
Ebley House
 235 Westward Road
 Stroud, GL5 4SX

Job No. **2301**

Drawing Title
Existing Plans
 Ground Floor

Drawn By	Checked By	Date
RL	GL	June 2023

Scale **1:100@A3**

Drawing No.	Revision
P/200	-

Drawing Status **Planning**