





REAR ELEVATION

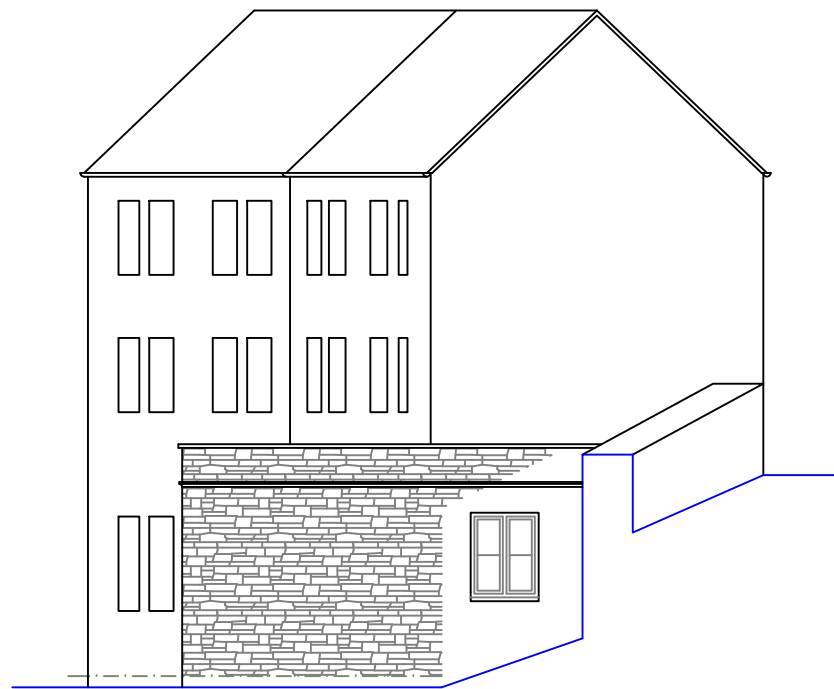

SOUTH ELEVATION

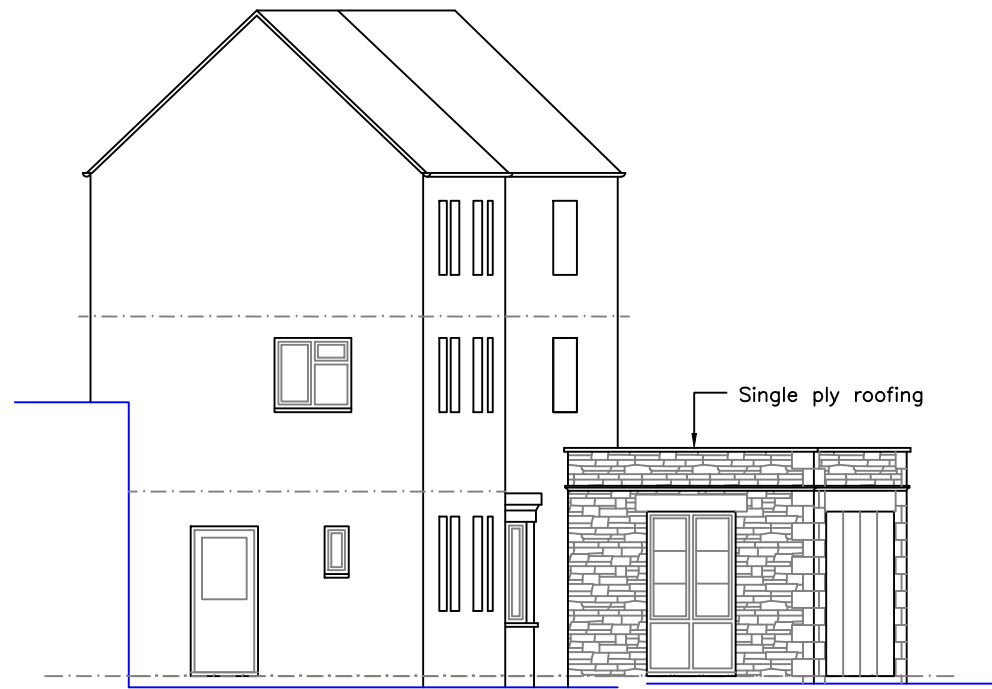

NORTH ELEVATION

Client
PROPOSED REFURBISHMENT

THE CRESCENT
THE LANE
RANDWICK
GL6 6HW

MR & MRS R. WICKS

Title
ELEVATIONS
AS PROPOSED

CHURCH
ARCHITECTURAL

Rory Brock
M: 07712 259378

April Church
M: 07979 541397
1 Coxgate, Randwick, Stroud, Glos, GL6 6HR

Handwritten signature in pink

Drawn	RWB
Scale	1:100 @ A3
Date	NOV 2023

Drawing Number

204

Revisions

--	--	--	--	--