


Contractor and furniture manufacturers to take on site measurements before commencing any work, architect will not be held responsible for any mis-fits on site  
 Any internal layout changes will need to be approved by client / architect prior to commencement


NOTES

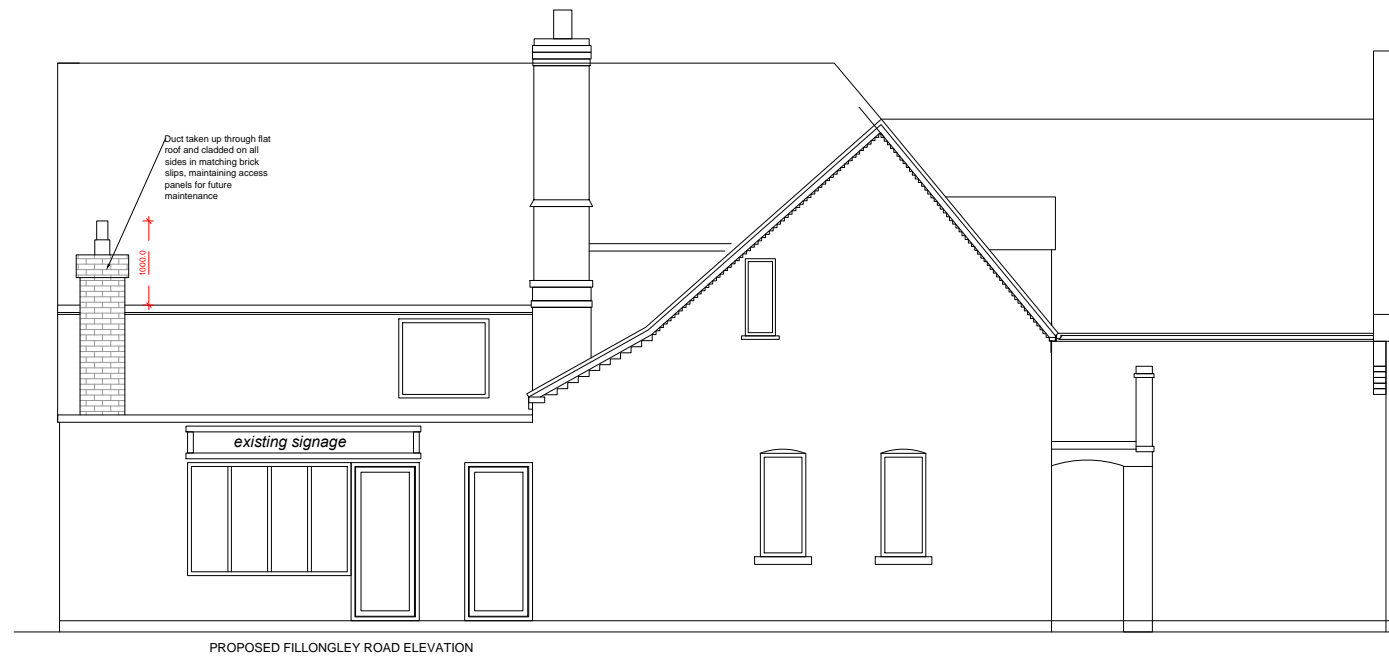

PROPOSED FILLONGLEY ROAD ELEVATION



PROPOSED FRONT ELEVATION

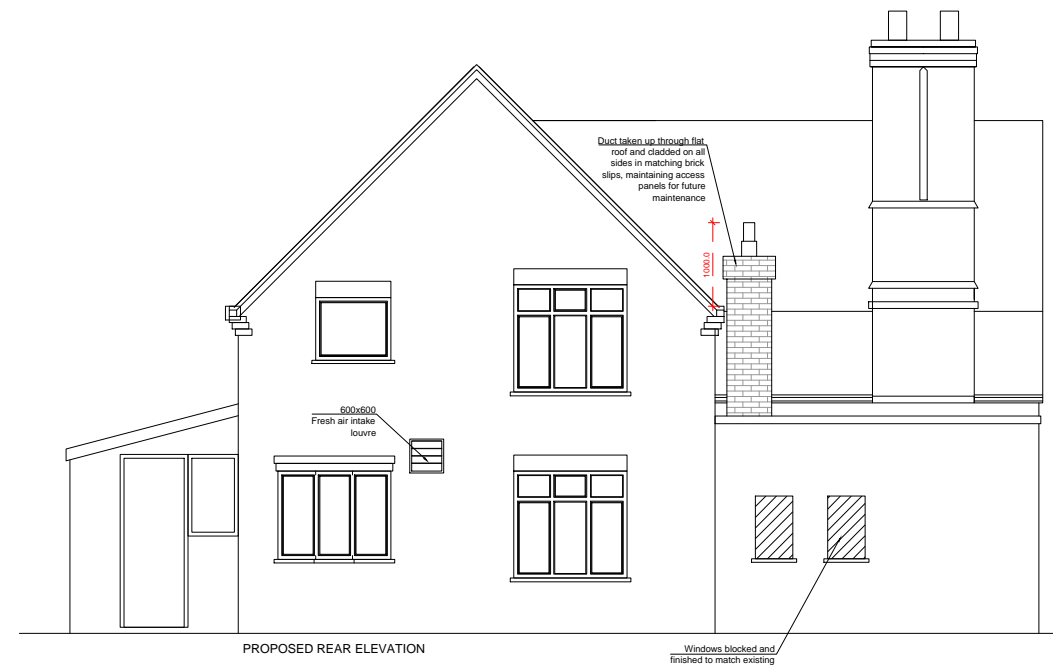

PROPOSED REAR ELEVATION

REVISION	DATE
<b>PROJECT</b>	
5.0 REVISED PROPOSED ELEVATIONS	
<b>TITLE</b>	
THE GREEN - MERIDEN - CV7 7LN	
SCALE @ A3	1:100
DATE	02.11.2023
JOB NO.	2023-028

1:100

