



Ladder Section 5 - Section DD  
1 : 20

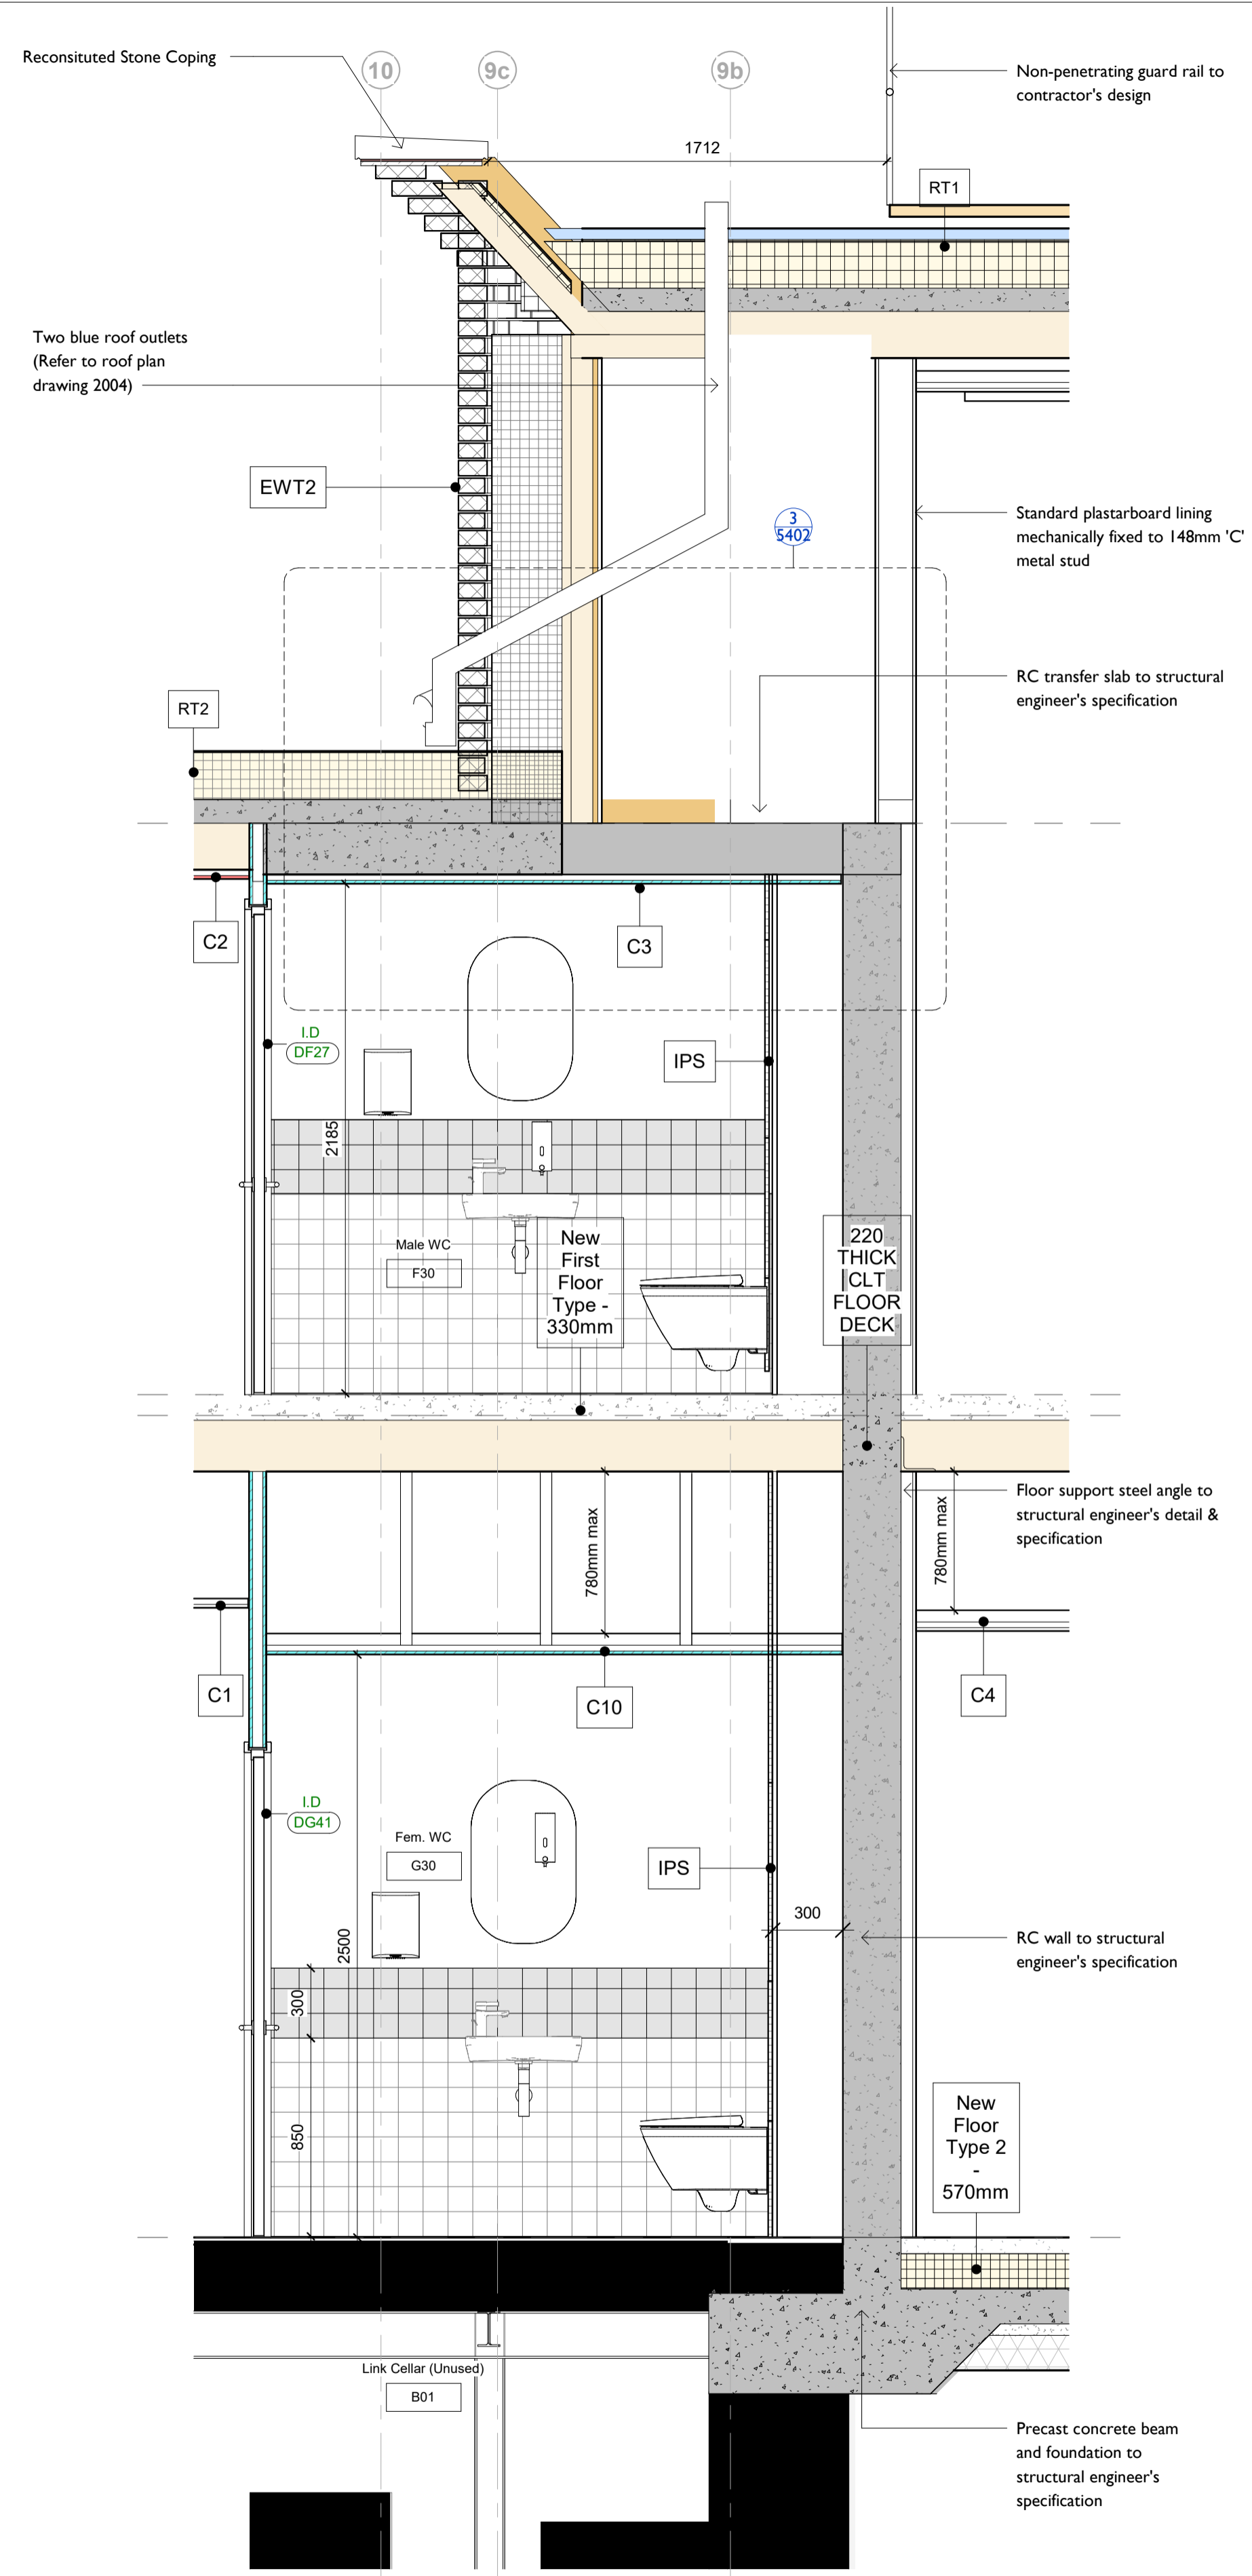

Ladder Section 6 - Section DD  
1 : 20

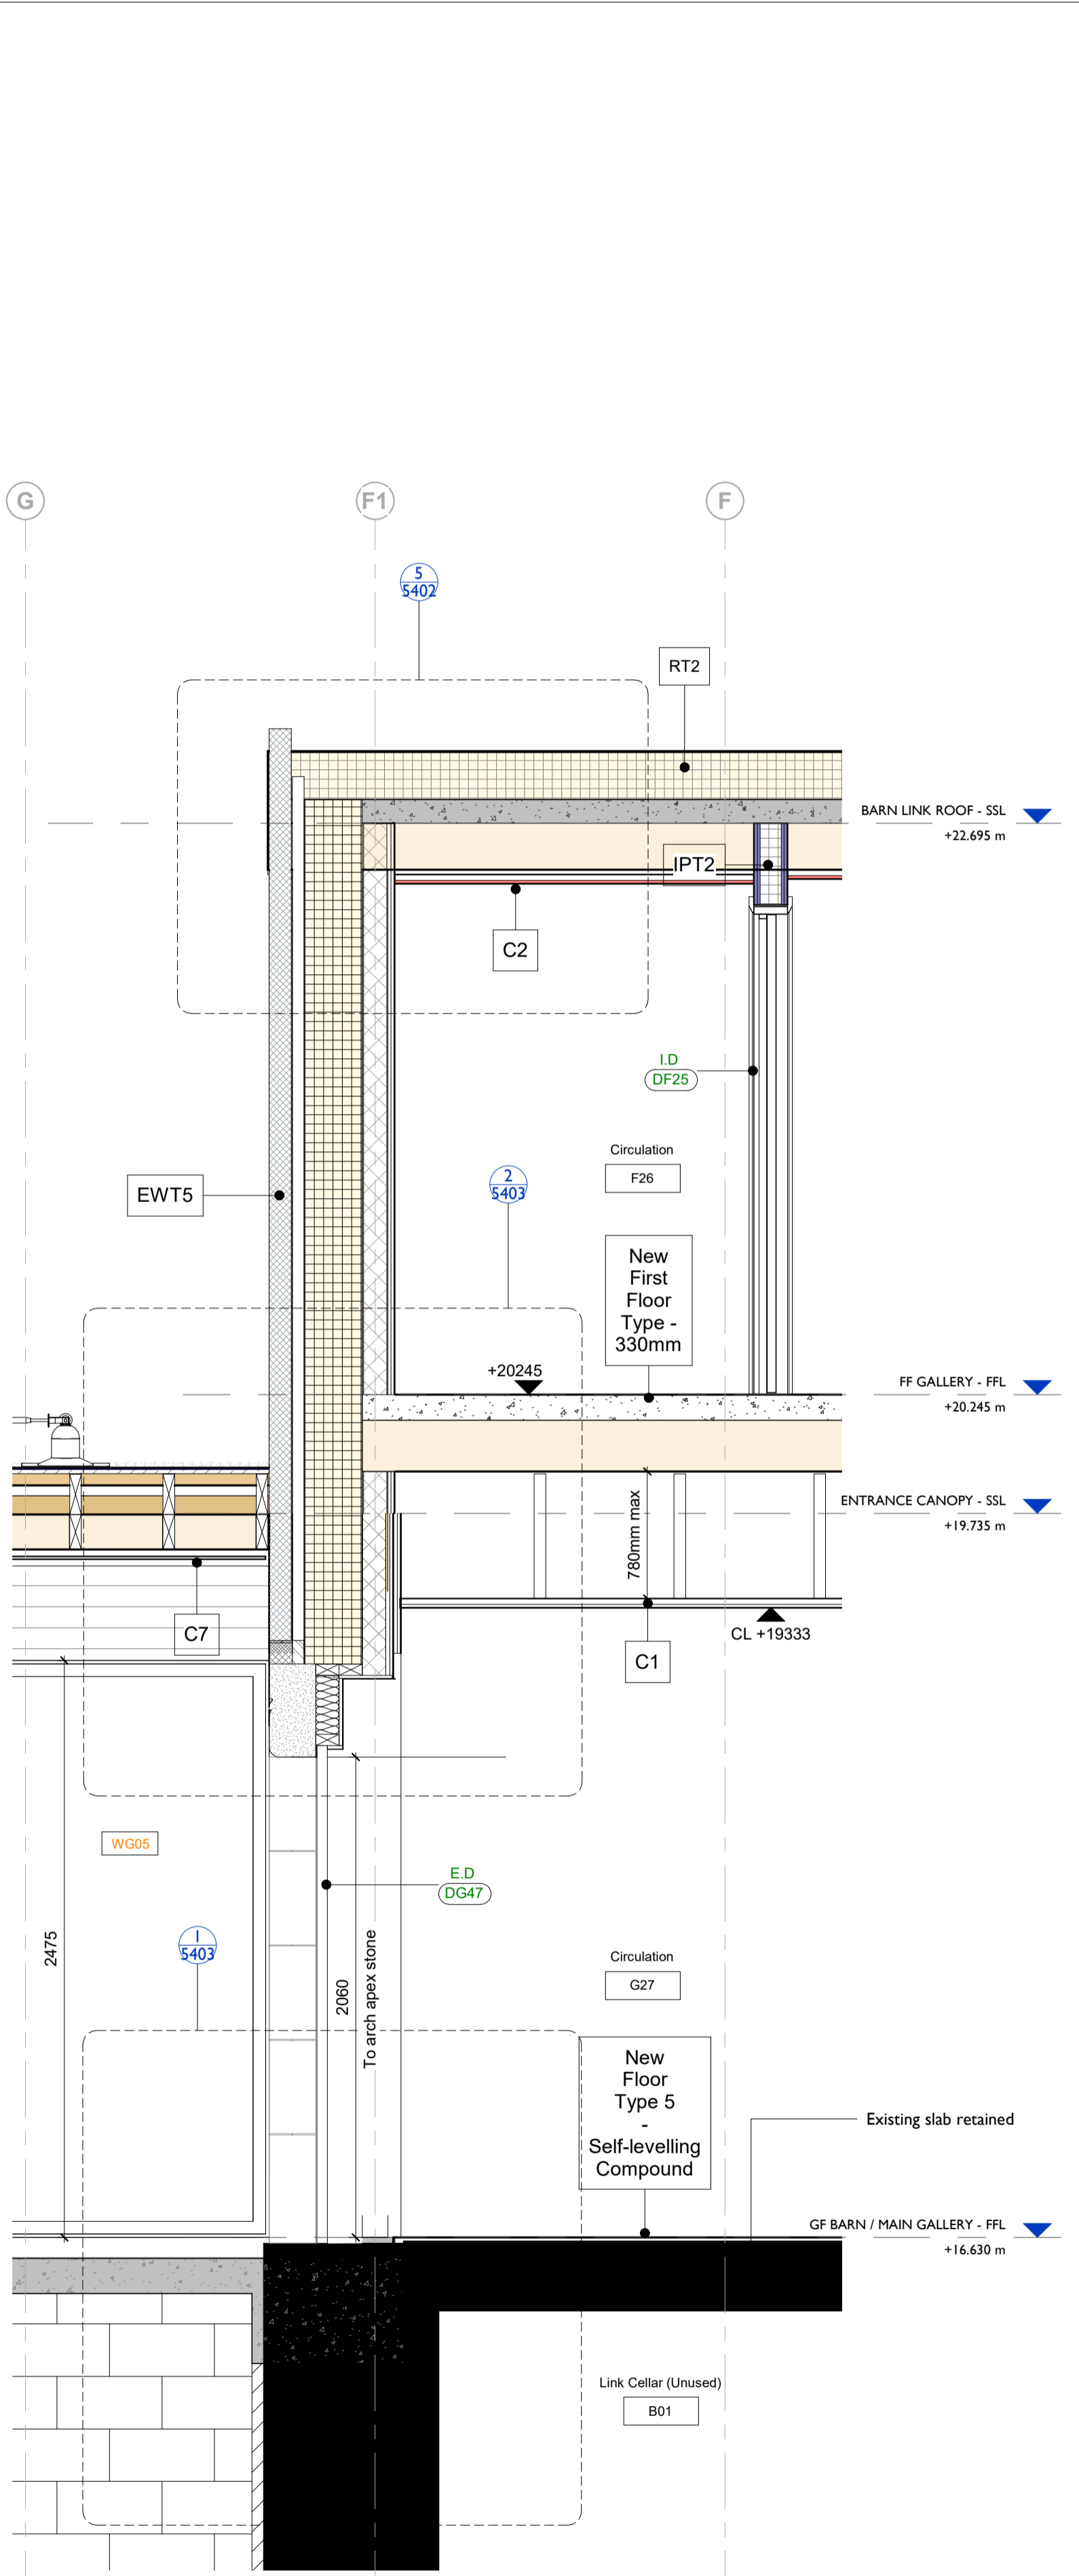

Ladder Section 7 - Section FF  
1 : 20

**Notes:**  
 Drawings are based on survey data and may not accurately represent what is physically present.  
 Do not scale from this drawing. All dimensions are to be verified on site before proceeding with the work.  
 All dimensions are in millimeters unless noted otherwise.  
 Purcell shall be notified in writing of any discrepancies.

| REV | DATE     | DESCRIPTION             |
|-----|----------|-------------------------|
| A   | 14/07/23 | Stage 04 Draft          |
| B   | 31/07/23 | TENDER SET              |
| TI  | 21/09/23 | Main Works Tender Issue |


SCALE 1:20  
 200 0 200 400 600 800 1000 mm

CLIENT  
**Alfred Gillett Trust (AGT)**

PROJECT  
**Shoemakers Museum**

JOB NUMBER  
**241742**

TITLE  
**Ladder Sections 5, 6 & 7**

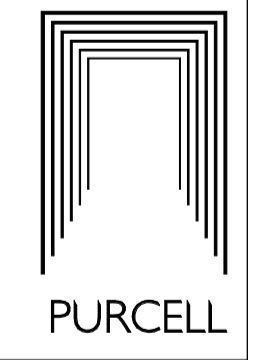

| SIZE | SCALE | LAST REVISED | DRAWN | CHECKED |
|------|-------|--------------|-------|---------|
| A1L  | 1:20  |              | MJ    | AJ      |

REV  
**TI** Tender Issue

DRAWING NUMBER  
**241742 -GRA-PUR-GR-ZZ-DR-A-5101**