



Existing Ground Floor Plan

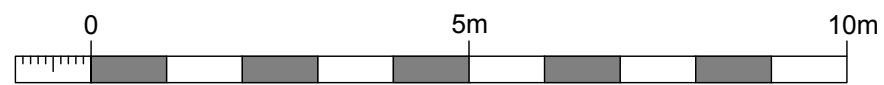

1:100 Scale Bar

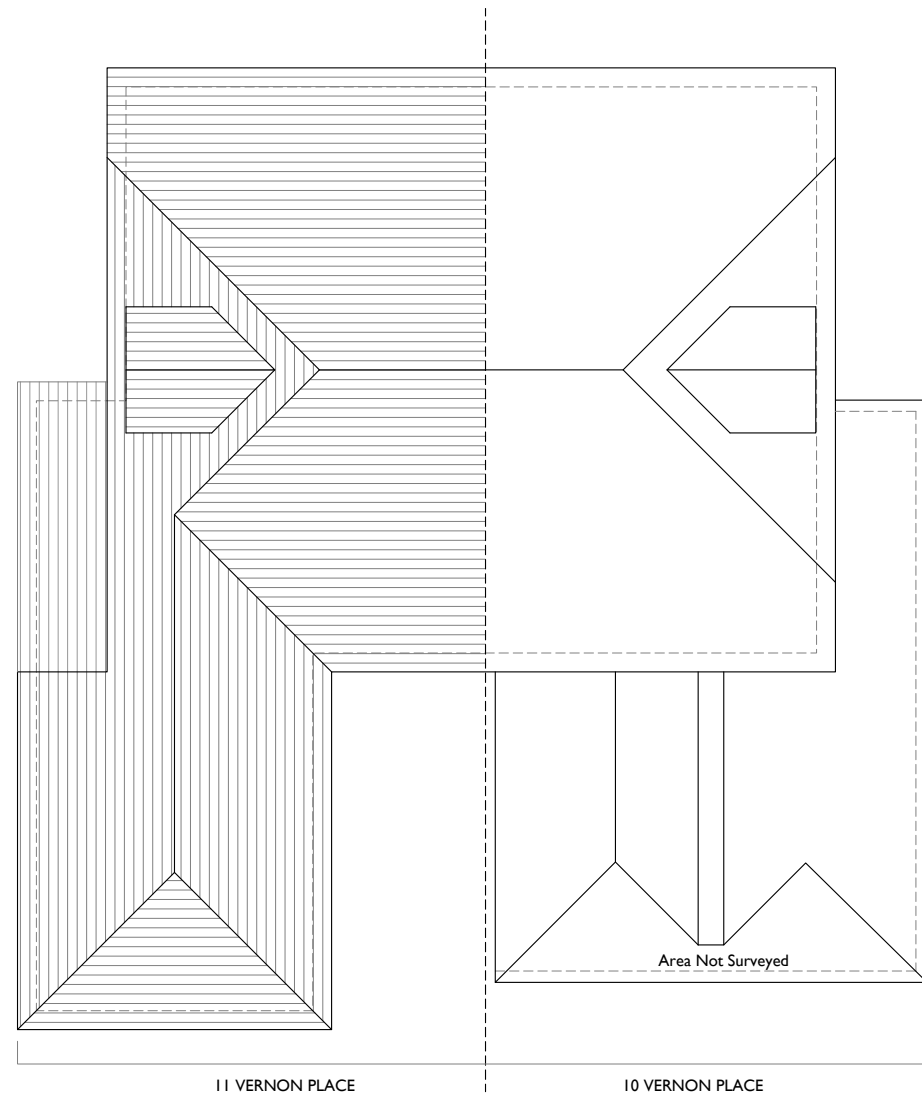

Existing Roof Plan

NOTES:

Report all discrepancies, errors and omissions.

Verify all dimensions on site before commencing any work on site or preparing shop drawings.

All materials, components and workmanship are to comply with the relevant British Standards, Codes of Practice and appropriate manufacturers recommendations.

See relevant drawings for all specialist work.

This drawing and design are copyright of James Clague Architects Ltd, company registration number 8664802

Rev	Date	Description
-----	------	-------------

Project Title
 Mr O'Boyle
 Proposed Extension
 11 Vernon Place
 Canterbury
 CT1 3HG

Drawing Description
 Existing Ground Floor Plan and Roof Plan

Scale
 1:100 at A3

Date
 September 2023

Drawn By
 EN

JAMES CLAGUE
 ARCHITECTS

40 / 41 Castle Row
 Canterbury, Kent CT1 2QY
 T: 01227 649 073
 E: info@jamesclague.co.uk
 W: jamesclague.co.uk

Drawing Number	Revision
EX02	-