


<b>1</b>	Vertical Slider	
Qty (6) O/A Sizes 925mm x 1700mm (V/S)		<b>Specification</b>

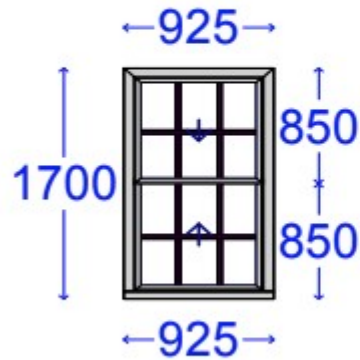

Colour	White
Frame (Head)	VS 66mm Outer Frame
Frame (Cill)	149mm VS Stub Cill
Frame (Left jamb)	VS 66mm Outer Frame
Frame (Right jamb)	VS 66mm Outer Frame
Sash	42mm Slim Sash VS
Sash #2 (Head)	52mm Inter Sash VS
Sash #2 (Cill)	52mm Inter Sash VS
Sash #2 (Left jamb)	52mm Inter Sash VS
Sash #2 (Right jamb)	52mm Inter Sash VS
Drainage	Concealed
Bead type	Sculptured (VS)
Reinforcing rule	Normal Rules