



Front  
1 : 100

NOTE:  
Do not scale from this drawing.  
This drawing is copyright of Ergo Projects Ltd.  
All dimensions to be checked prior to any work commencing.  
Any discrepancies to be reported to Ergo Projects immediately.




Rear  
1 : 100



Right  
1 : 100

Side and rear extensions to be constructed under permitted developments guidelines as instructed by local authority

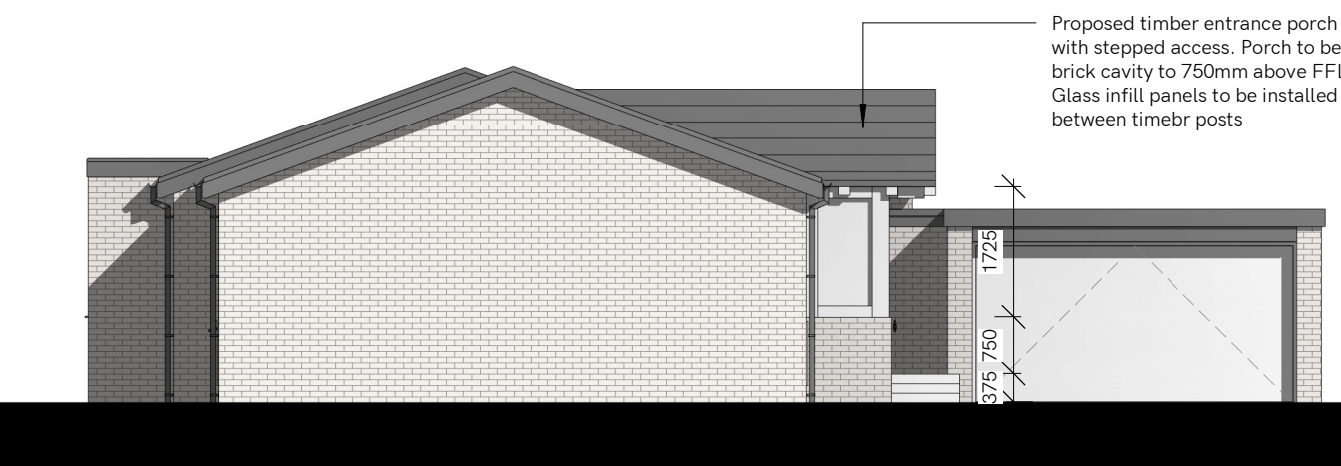

Left  
1 : 100

**ergo**

0191 229 0231  
info@ergoprojects.co.uk  
Azure Business Centre, High Street,  
Newburn, Newcastle upon Tyne, NE15 8LN  
[www.ergoprojects.co.uk](http://www.ergoprojects.co.uk)

Project

8 Lansdown Road

Title

Proposed Elevations

DRAWING PURPOSE:	DATE:	DB:	AB:
Planning	11.2023	CF	AR

SCALE:	SHEET SIZE:	REVISION:
--------	-------------	-----------

1 : 100	A3	
---------	----	--

PROJECT NO:	DRAWING NO:
-------------	-------------

928	PL-004
-----	--------