

ALL DIMENSIONS ARE IN mm UNLESS NOTED OTHERWISE

N.G.R | E: 445394 | N: 518312

NOTES:

C/L OF ERS'S
+19.65m AGL


C/L OF ERS'S
+18.70m AGL

C/L OF ERS'S
+18.00m AGL

TOP OF EXISTING VMO2
ANTENNAS +20.40m AGL

U/S OF EXISTING VMO2
ANTENNAS +18.9m AGL

U/S OF EXISTING VMO2
ANTENNAS +18.40m AGL

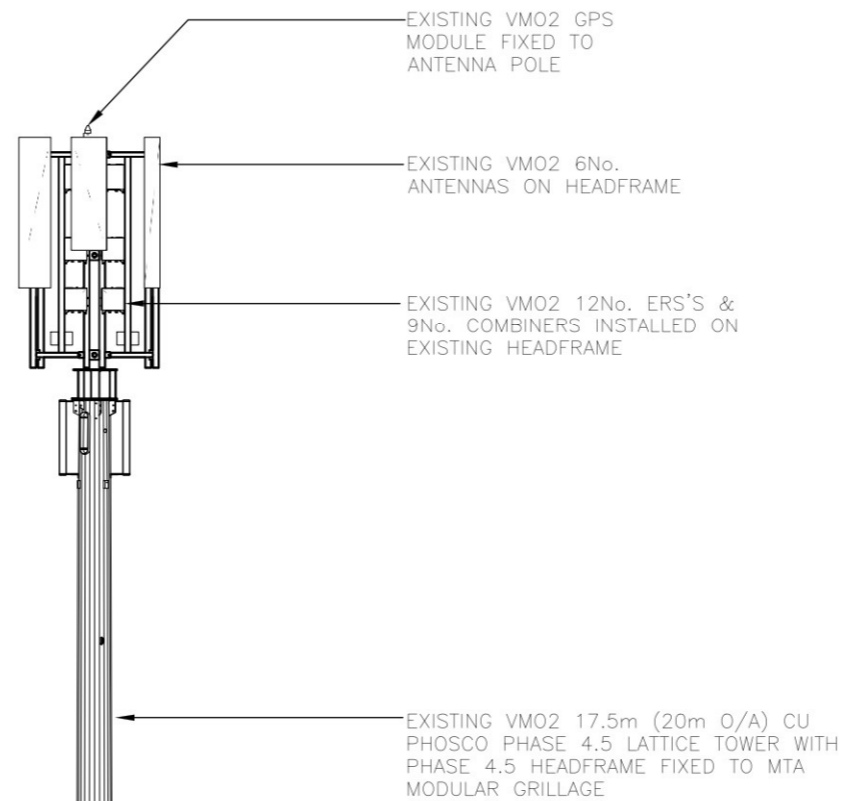

RIDGE LEVEL
+7.0 AGL

EXISTING VMO2 ELECTRICAL
METER CABINET ON CONCRETE
PLINTH

RIDGE LEVEL
+5.3m AGL

ROOF LEVEL
+3.7m AGL

ROOF LEVEL
+2.8m AGL

G.L.


EXISTING VMO2 COMPOUND
ENCLOSED IN 2.4m HIGH PALISADE
FENCE

EXISTING VMO2 RBS 6102-1
INSTALLED ON MTA MODULAR
GRILLAGE

EXISTING VMO2 RBS 6102-2
INSTALLED ON MTA MODULAR
GRILLAGE

RIDGE LEVEL
+3.0m AGL

EXISTING EAST ELEVATION
(1:100)

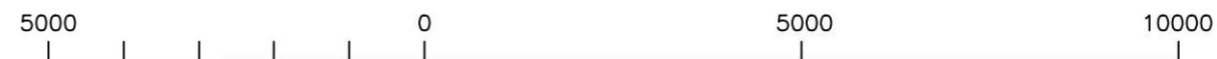

ORIGINAL SCALE AT A3 - 1:100

ALL DIMENSIONS IN MILLIMETRES

REV	MODIFICATION	BY	CH	DATE
A	Issued for Approval	JL	RB	15.07.21



CORNERSTONE - BEACON 3

Cell Name		Opt.
YARD OF TEKNIC		A
Cell ID No		
CORNERSTONE	VMO2	VF
11737424	070704	N/A

Site Address / Contact Details

YARD OF TEKNIC
BON LEA TRADING ESTATE
THORNABY
CLEVELAND
TS17 7AH

Drawing Title: EXISTING SITE ELEVATION			
Purpose of issue: PLANNING			Dwg Rev:
Drawing Number: 300			A
Surveyed By: PW	Original Sheet Size: A3	Pack Issue:	
Drawn: JL	Date: 15.07.21	Checked: RB	Date: 15.07.21
			D