



CONCEPT ARCHITECTURAL DESIGN ARE TO BE NOTIFIED OF ANY DISCREPANCIES IN FIGURED DIMENSIONS. CONTRACTOR TO VERIFY ALL DIMENSIONS. THIS DRAWING IS COPYRIGHT.

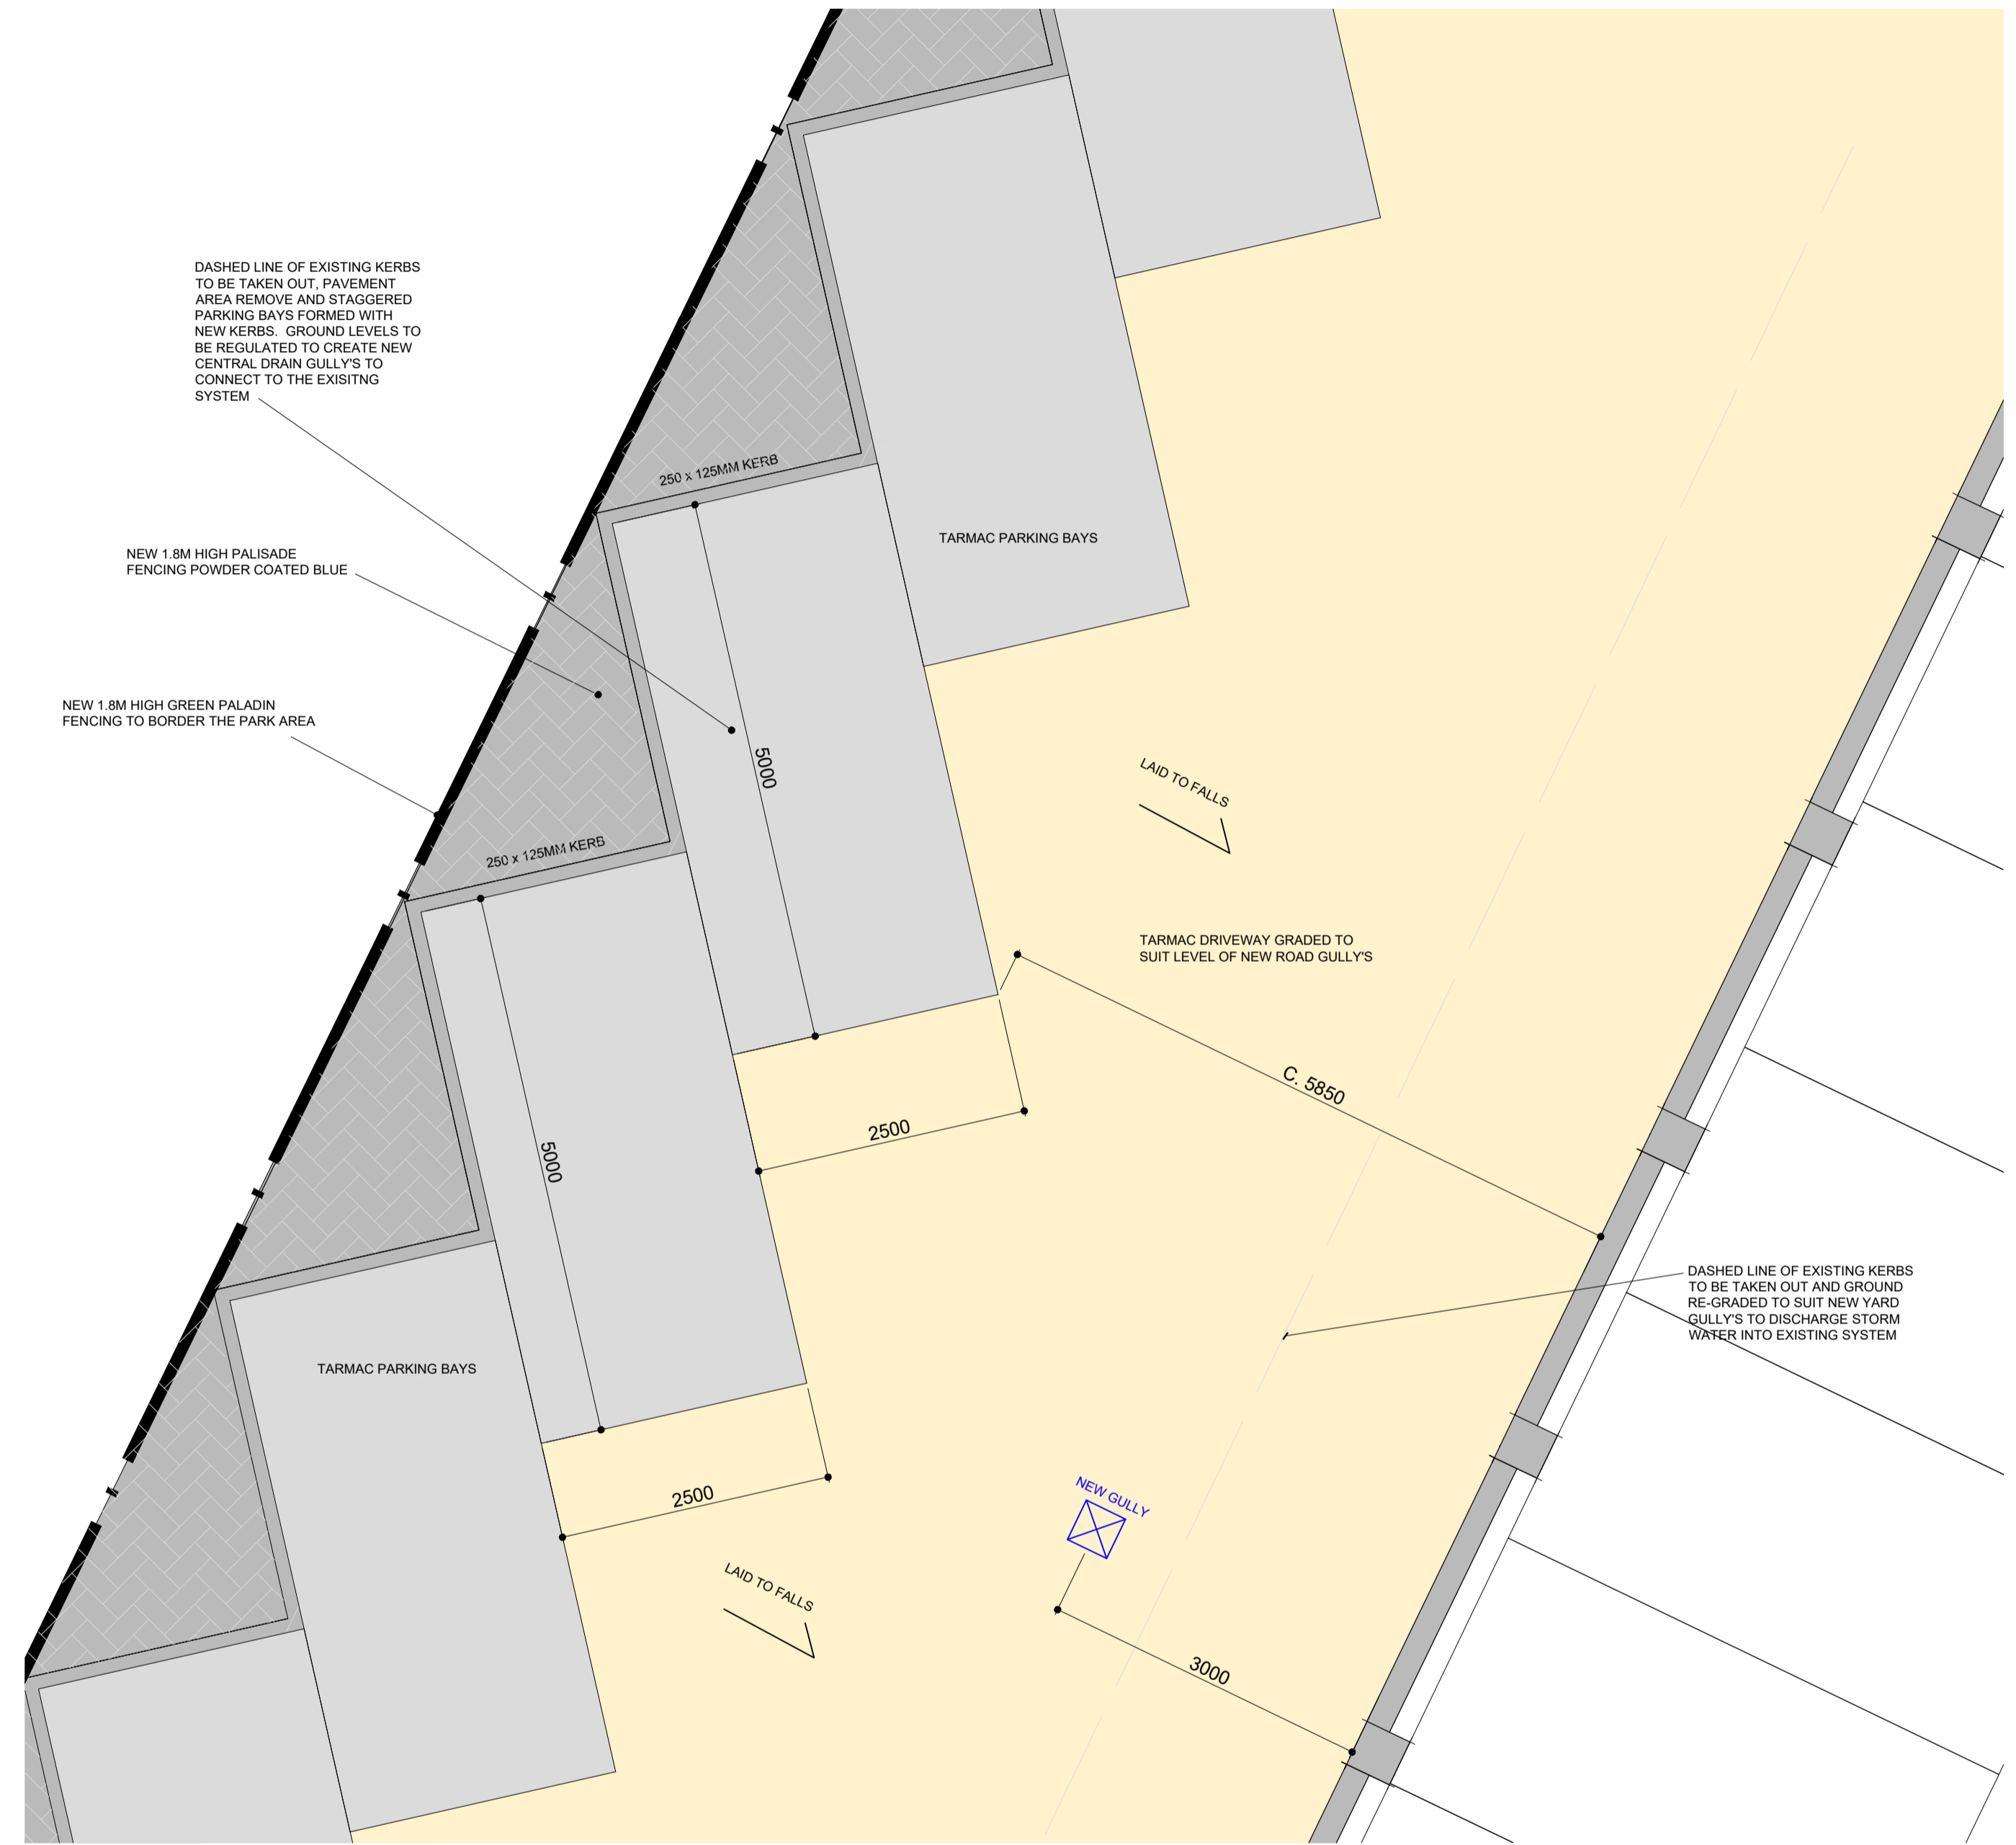

LARGE SCALE PLAN
1:50@A1

SITE LAYOUT PLAN
1:250@A1

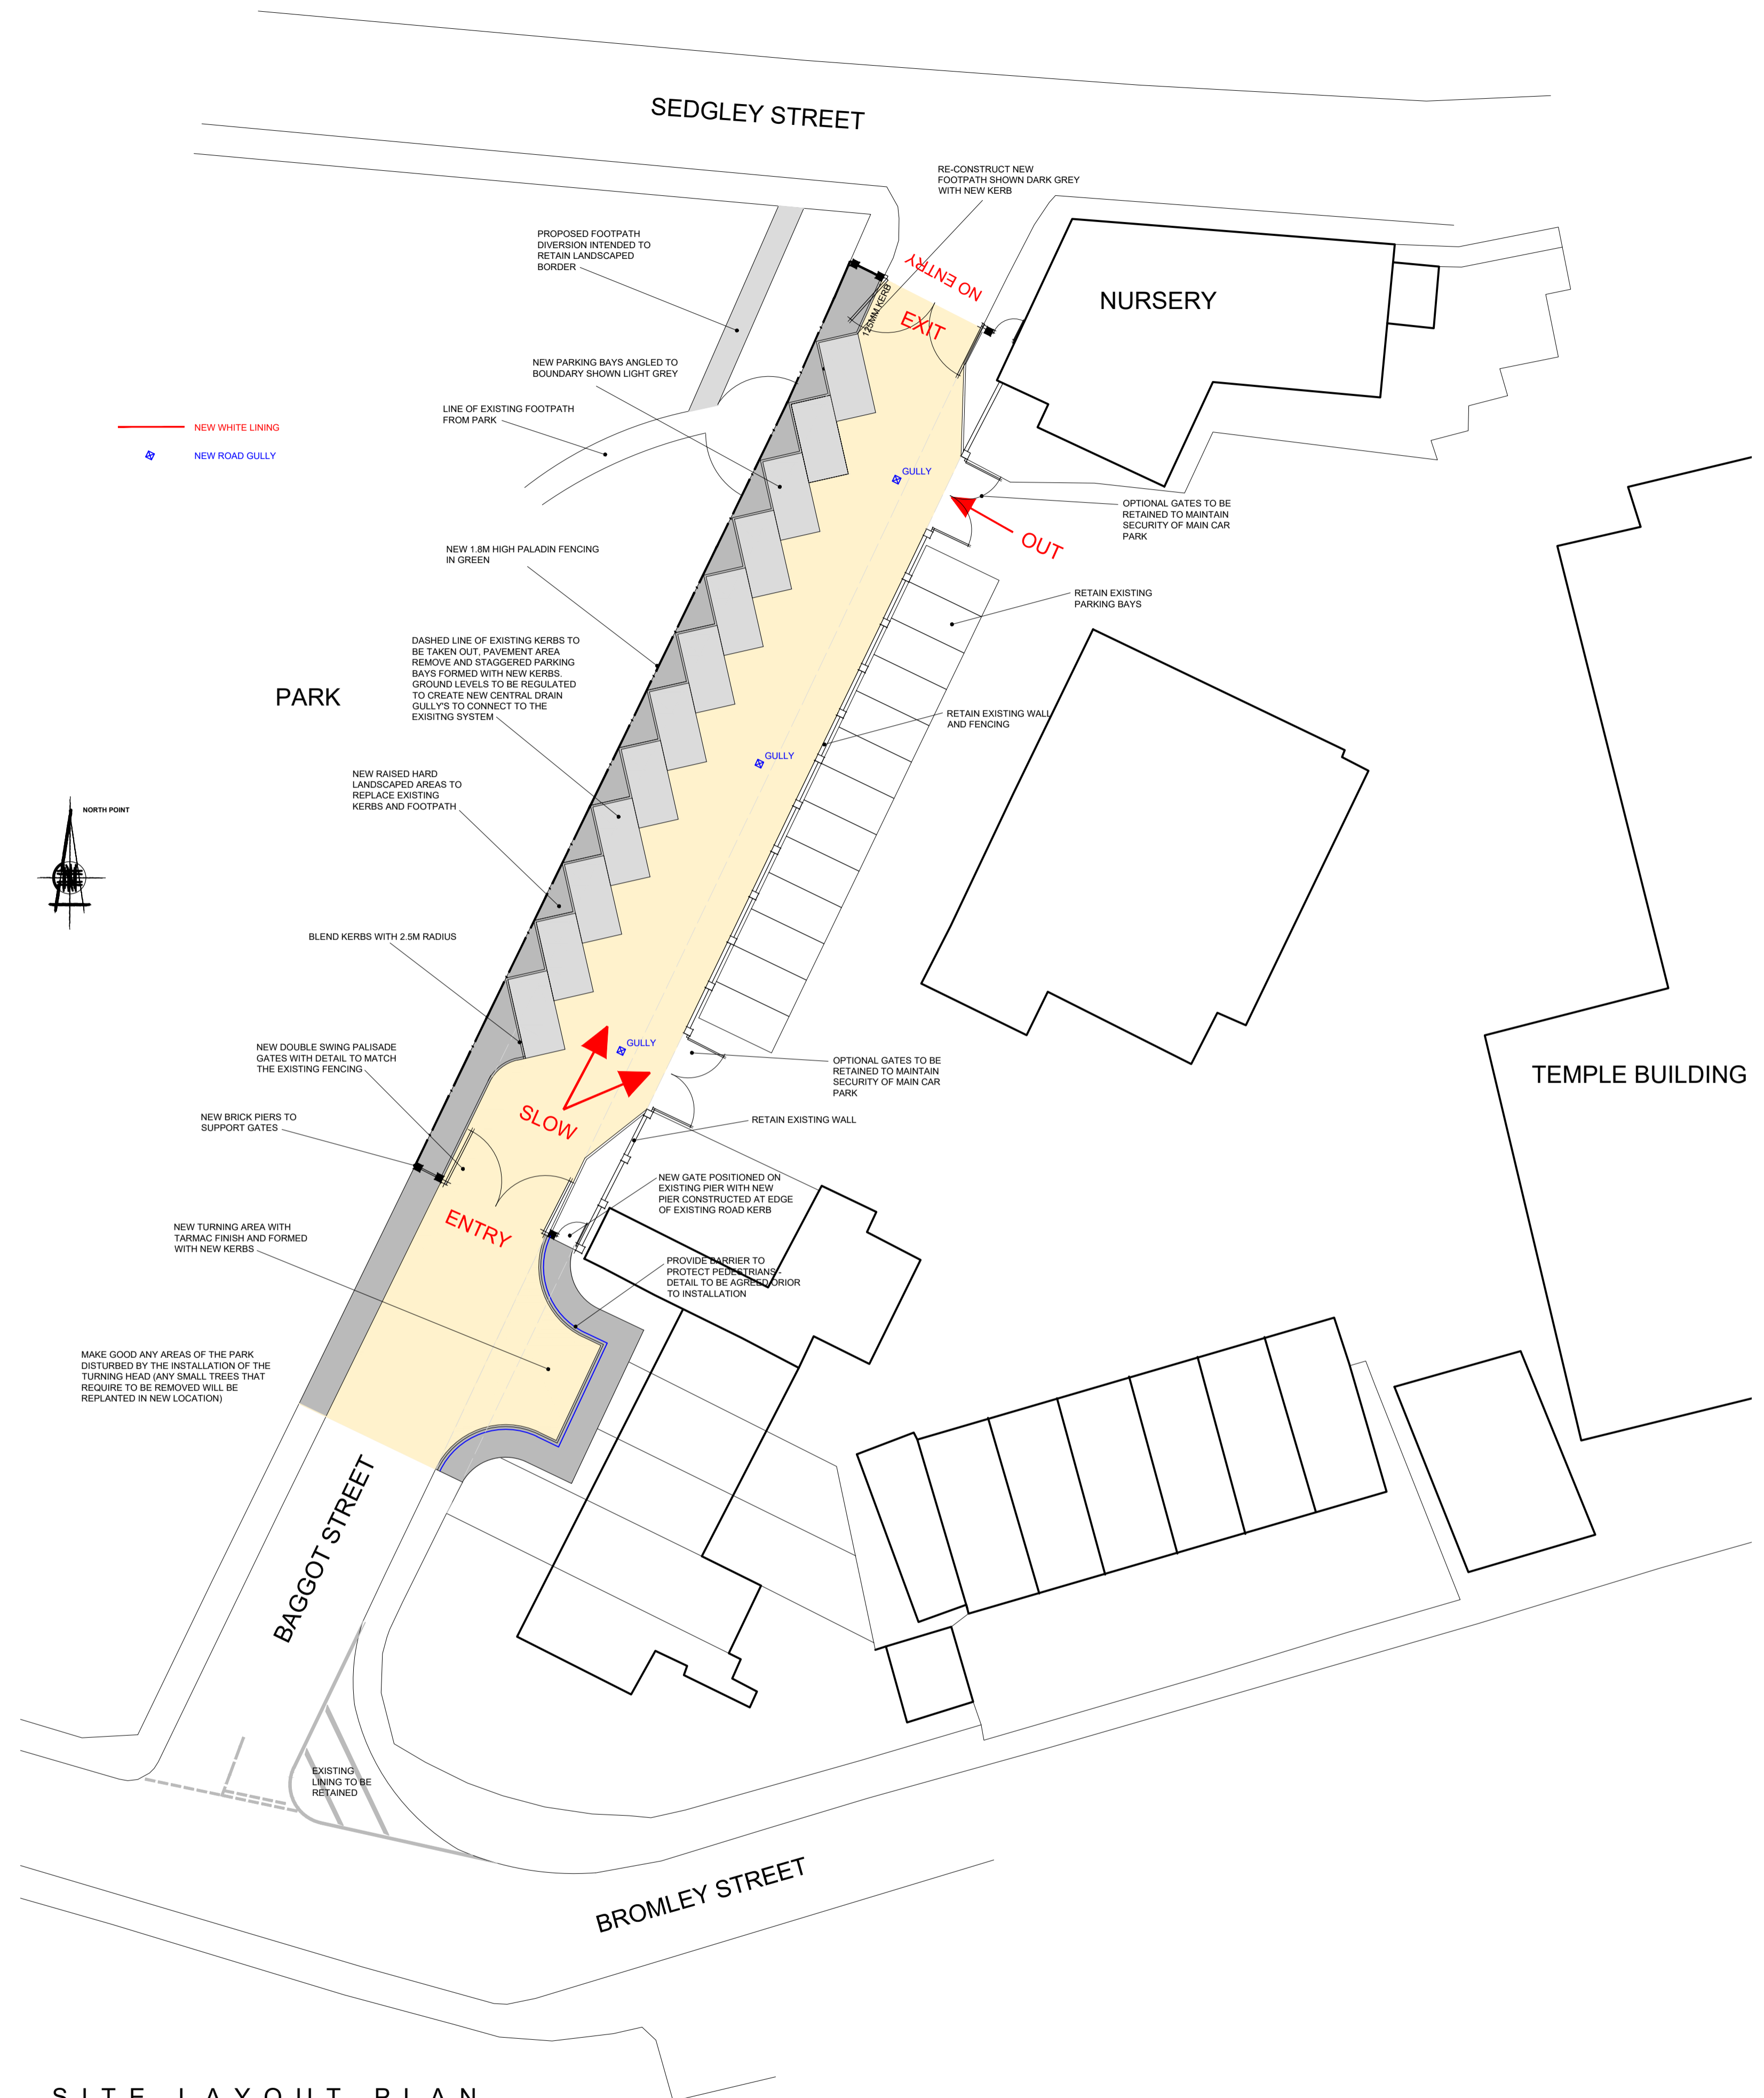

Project
PROPOSED ALTERATIONS AT GURU NANAK SIKH GURDWARA BAGGOT STREET, WTON

Drawing Title
PROPOSED PLANS

Client
-

Drawing No.
CA-440-02

Revision
C

Scale
1:50@A1

Date
FEB'23

Drawn by
SG

PLANNING