



PRELIMINARY DWG 2

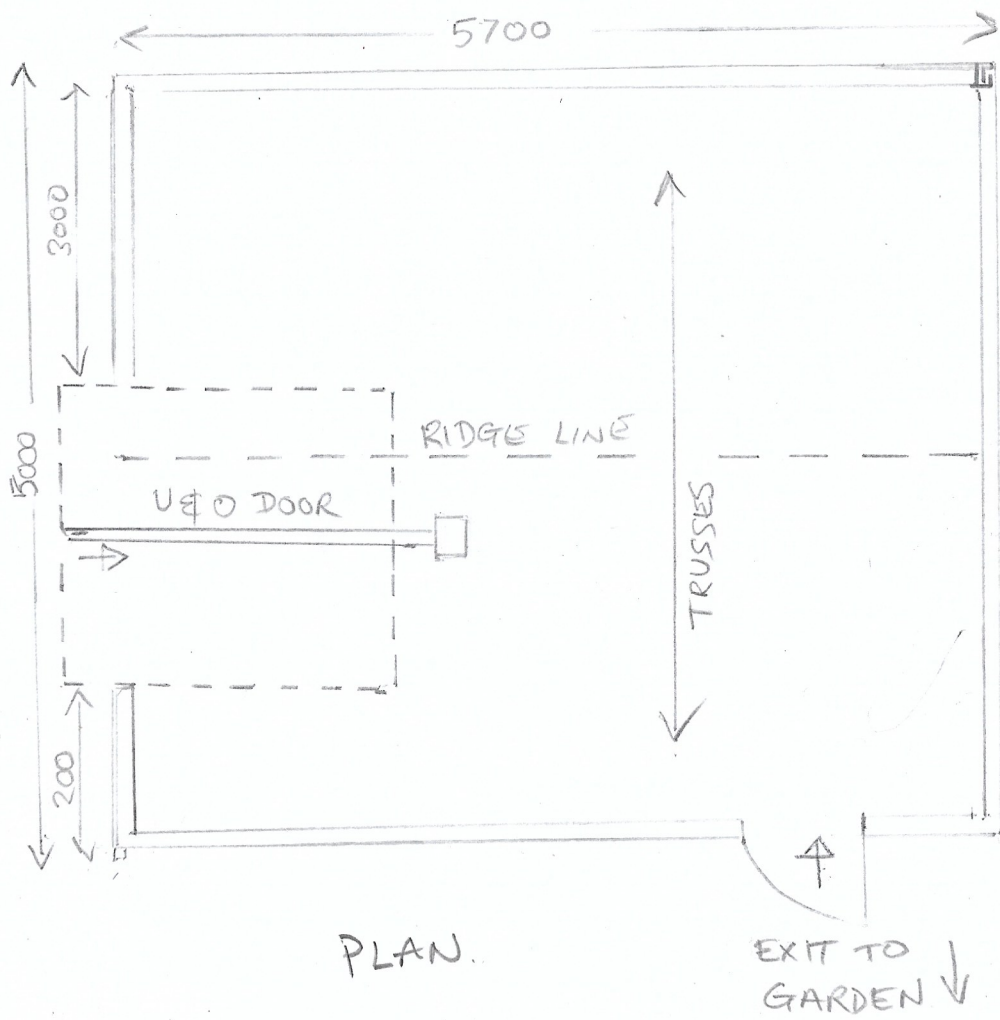

PLAN.

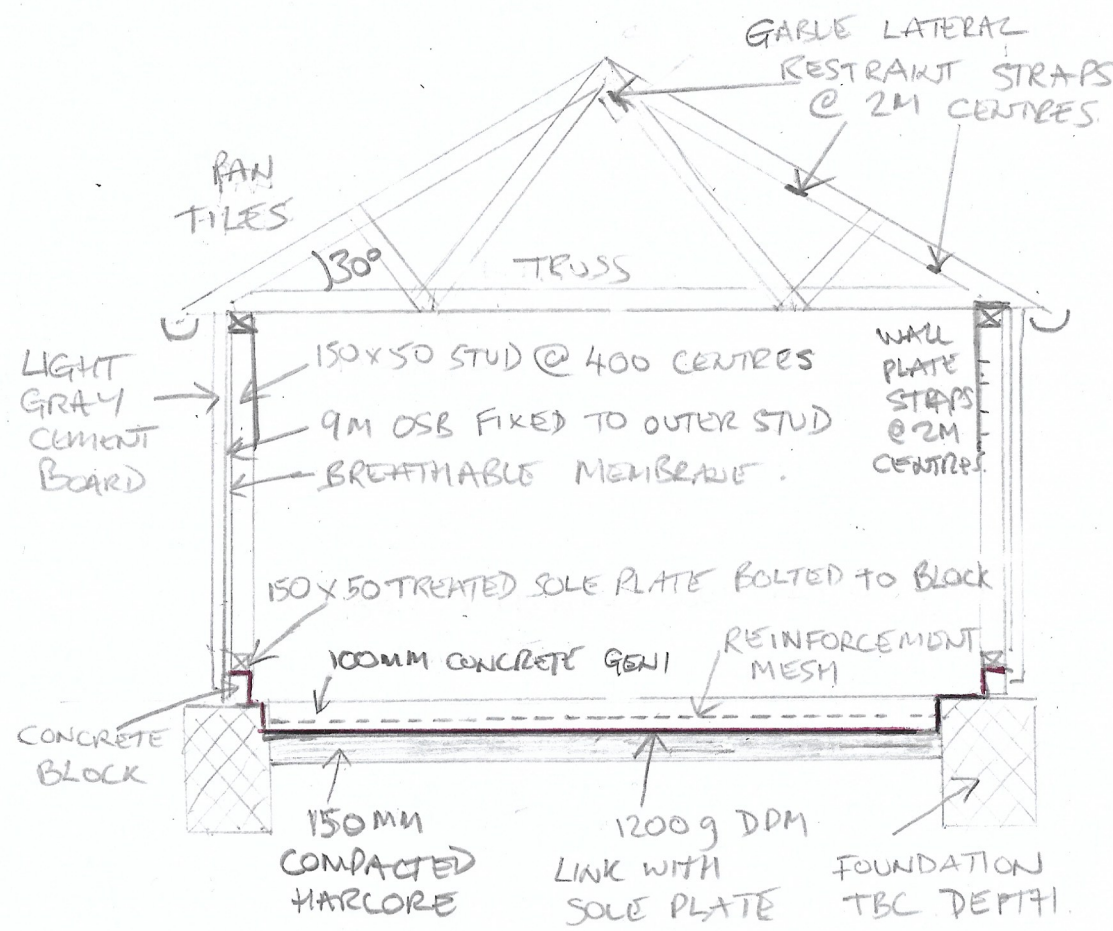

SCALE
1:50

