




PRELIMINARY DWG 1

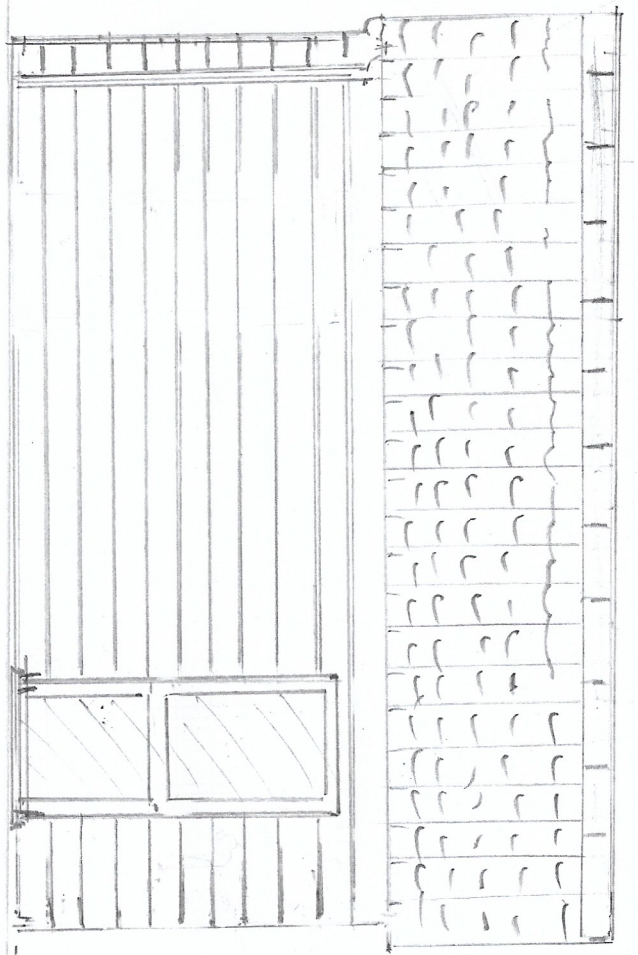


SIDE

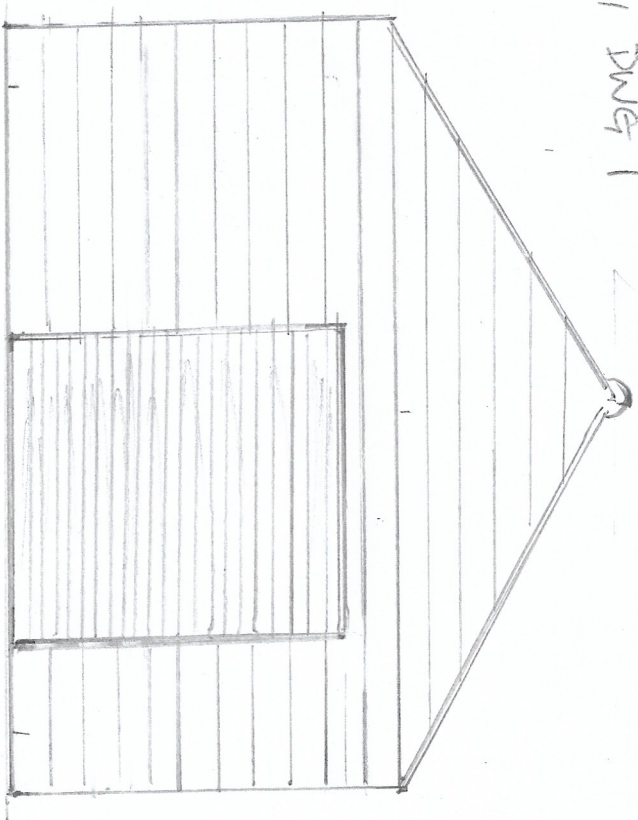

FRONT

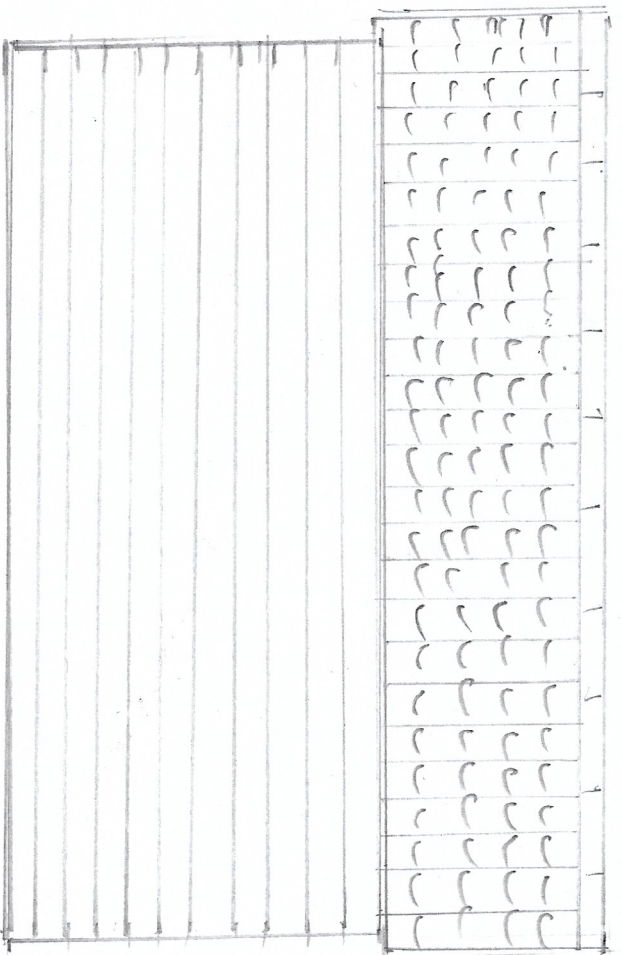

SIDE

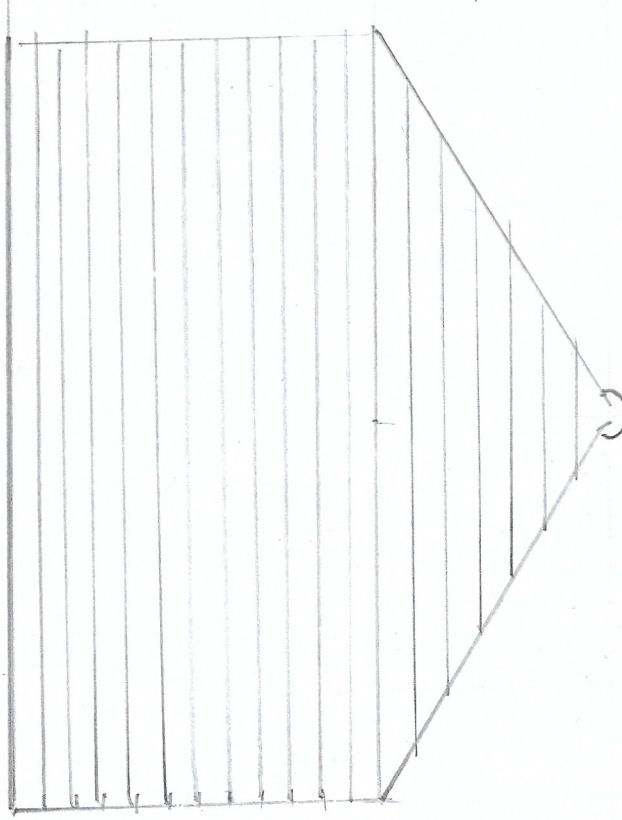


BACK


M 1' 2'

SCALE 1:50

PRELIMINARY DWG 2

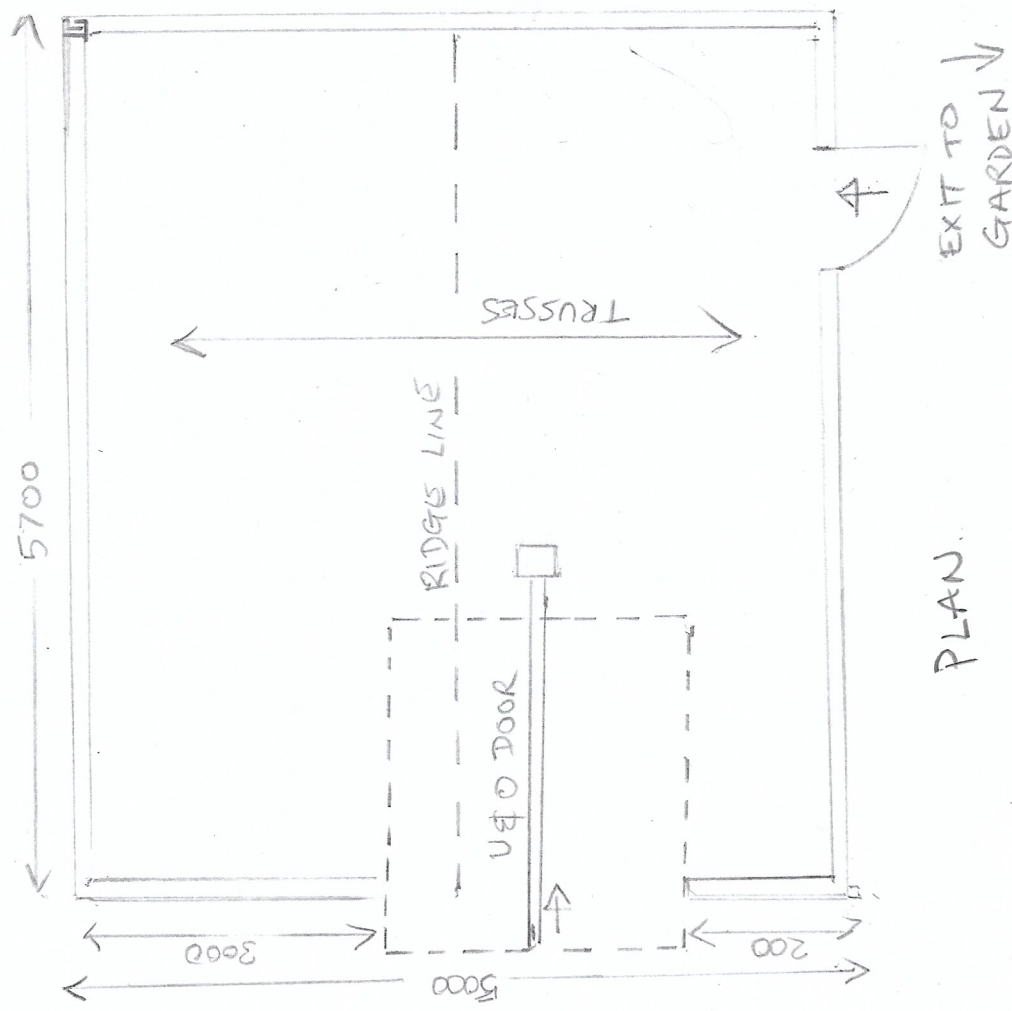

PLAN

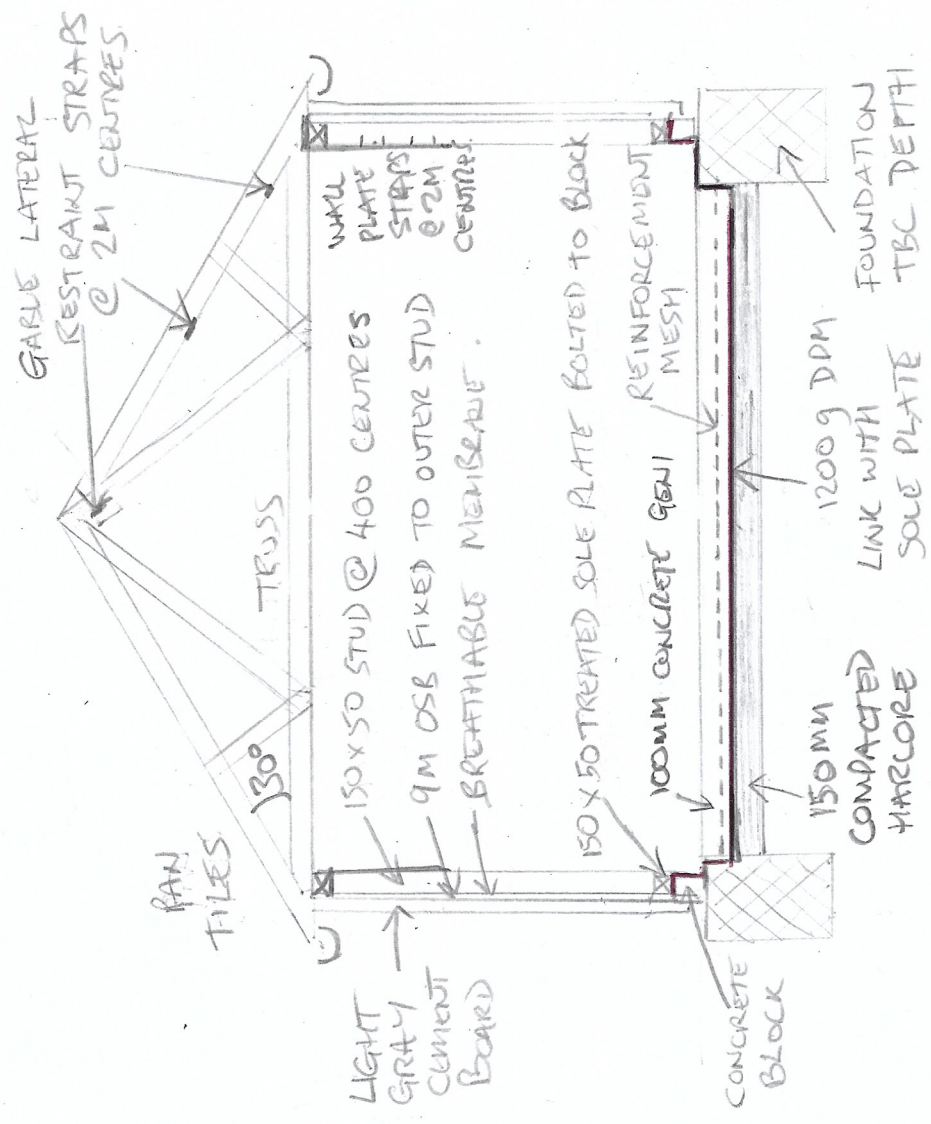

SCALE 1:50

