

Notes:



1. Do not scale from drawings.
2. All Dimensions to be checked on site.
3. All Dimensions in mm unless noted otherwise.

- ① Retain existing render
- ② Retain existing pantiles
- ③ Corten posts varying in height (≤1000mm) w/ subtle lighting leading you round the garden.
- ④ Timber garden posts varying in height (≤2000mm)
- ⑤ Corten steel planters / raised beds stepping down the side of the garden.
- ⑥ Corten steel back gate to garden.
- ⑦ Corten steel dormer extensions.
- ⑧ Glazing with steel transom.
- ⑨ Corten steel bridge / stepped walkway to garden.
- ⑩ Replacing PVC plastic "rooflights" with glazed rooflight system.
- ⑪ Corten Steel retaining walls for stepped area.

REVISION

PA 24/08/2022 **AJ**
Original Planning Application Drawings

PA2 19/10/2023 **SC**
Redesigned Scheme Planning Application

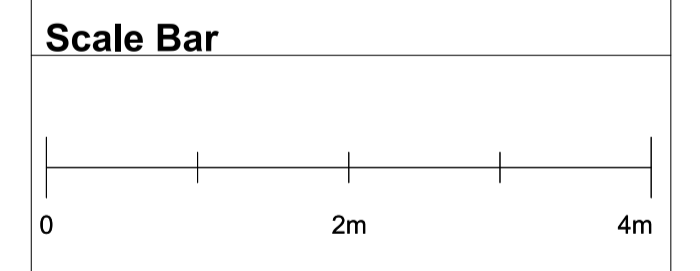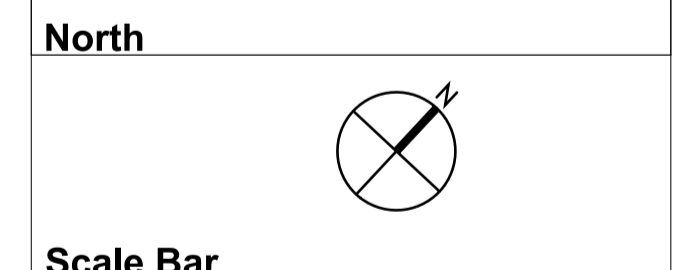

RKA architectural design studio	
Project 2 Dove Street	
Drawing Proposed Sectional Elevations Scale @ A1 1:50	
Drawing Number 1054.GS.02	
Rev	Date
PA2	19 October 2023