



THE BATHROOM SHOWROOM



MG
Signs

Lincoln Signage Proposal

Date: 13/11/2023

Drawn: SJB

Rev: #0


MG Signs Limited

Pondwood Close
Moulton Park
Northampton NN3 6RT


T: +44 (0) 1604 493226

E: sales@mgsigns.com

W: www.mgsigns.com

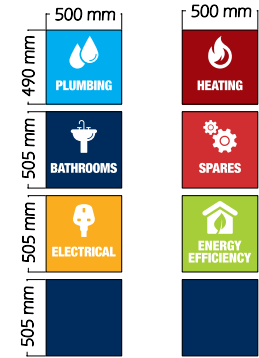

Sign 7 -
8no. Externally applied digitally printed vinyl. Cap Height = 65mm

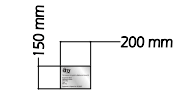


Sign 8 -
1no. Digitally printed and satin laminated graphic applied to anodised aluminium. Cap Height = 20mm HTU = 750mm



Sign 5 -
1no. fabricated aluminium sign with 30mm returns finished PMS 654 Blue (OPENING TIMES TBC) Cap Height = 75mm HTU = 1000mm




Sign 1 - 1no. Internally illuminated flex face sign finished PMS 654 Blue with digitally printed flexible face. Cap Height = 620mm HTU = 5000mm

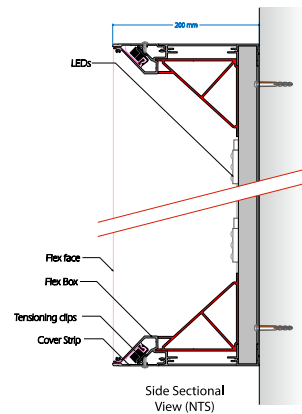


Sign 3 -
1no. fabricated aluminium sign with 30mm returns finished PMS 654 Blue with applied vinyl graphics. Cap Height = 150mm HTU = 2200mm

SCALE 1:50 @ A4

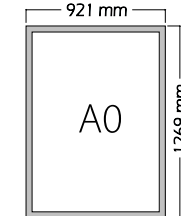

Sign 4 -
2no. A0 Anodised aluminium poster frames. (lockable) HTU = 800mm

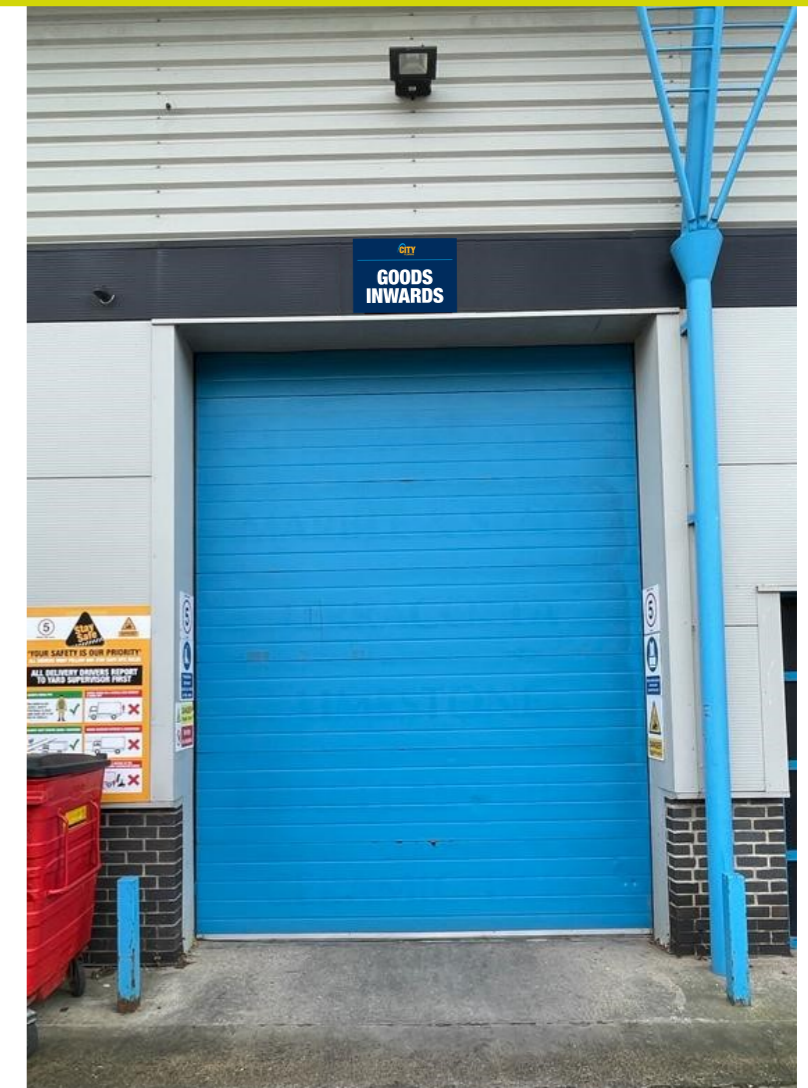

Sign 6 -
1 no. flat 2mm aluminium sign with, finished PMS 654 Blue with applied vinyl graphics.
Cap Height = 100mm
HTU = 4400mm

Sign 2 - 1 no. Internally illuminated flex face sign finished PMS 654 Blue with digitally printed flexible face.
Cap Height = 850mm
HTU = 5000mm

