



Floor plan 1:50

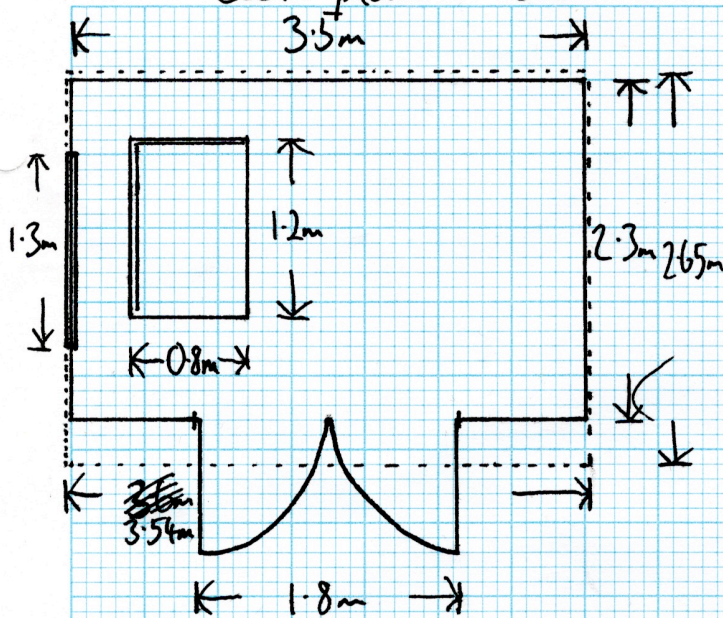


Front elevation 1:50

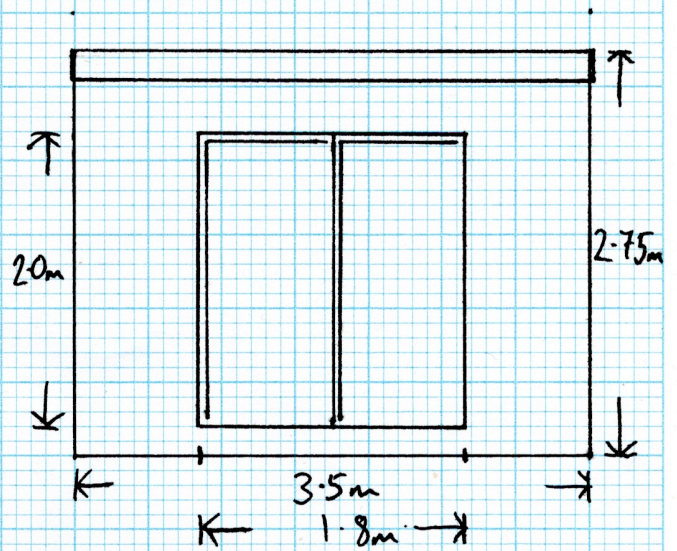


note roof overhang of:  
 front: 300mm, rear: 50mm,  
 sides: 20mm.

side elevation 1, 1:50

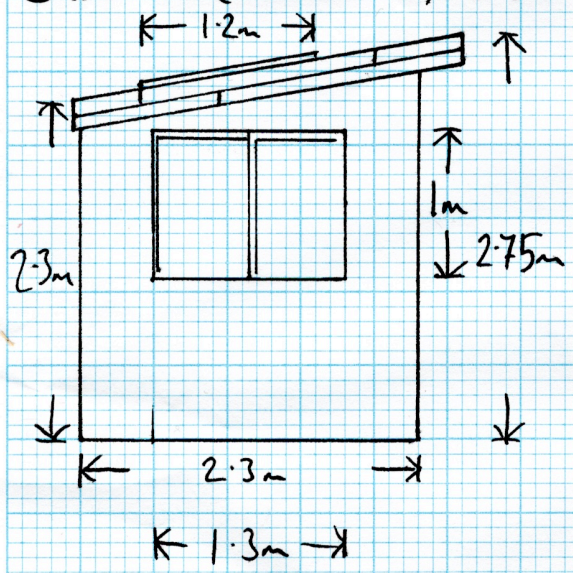

side elevation 2

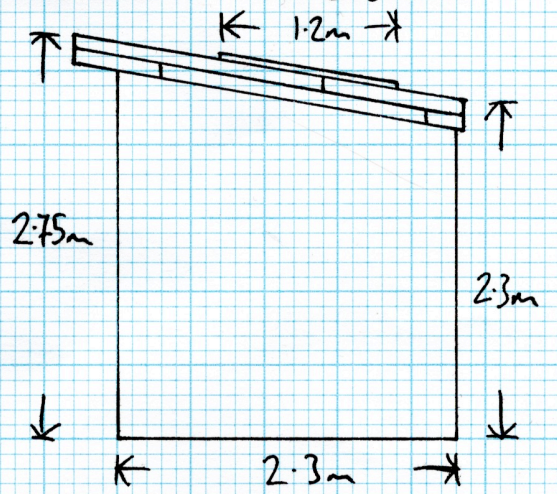

rear elevation 1:50

