


0 1 2 3 4 5 M

© The Barn Partnership Ltd


This drawing is the sole property of
The Barn Partnership Ltd
No part may be reproduced without written consent

ONLY SCALE FROM THIS DRAWING FOR
THE PURPOSES OF A PLANNING APPLICATION


Report any discrepancies prior to starting on site.
Drawing to be read in conjunction with all relevant
consultant information

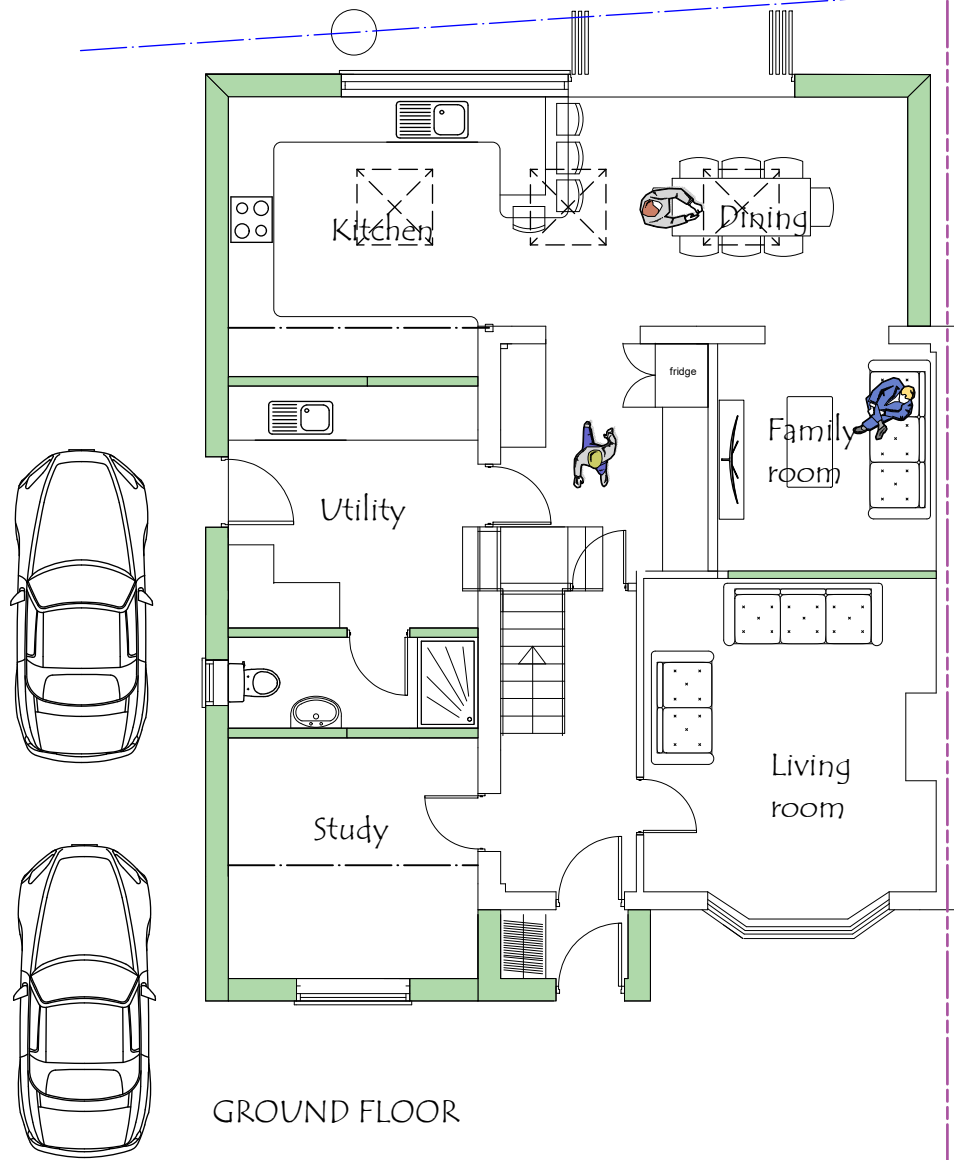

GROUND FLOOR

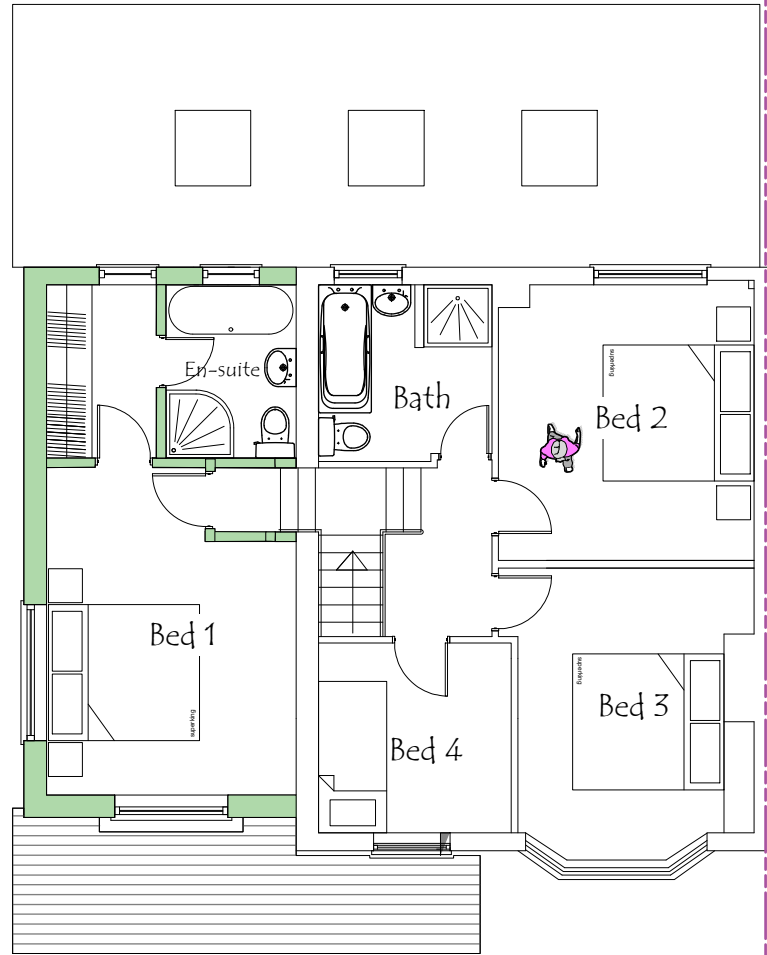

FIRST FLOOR

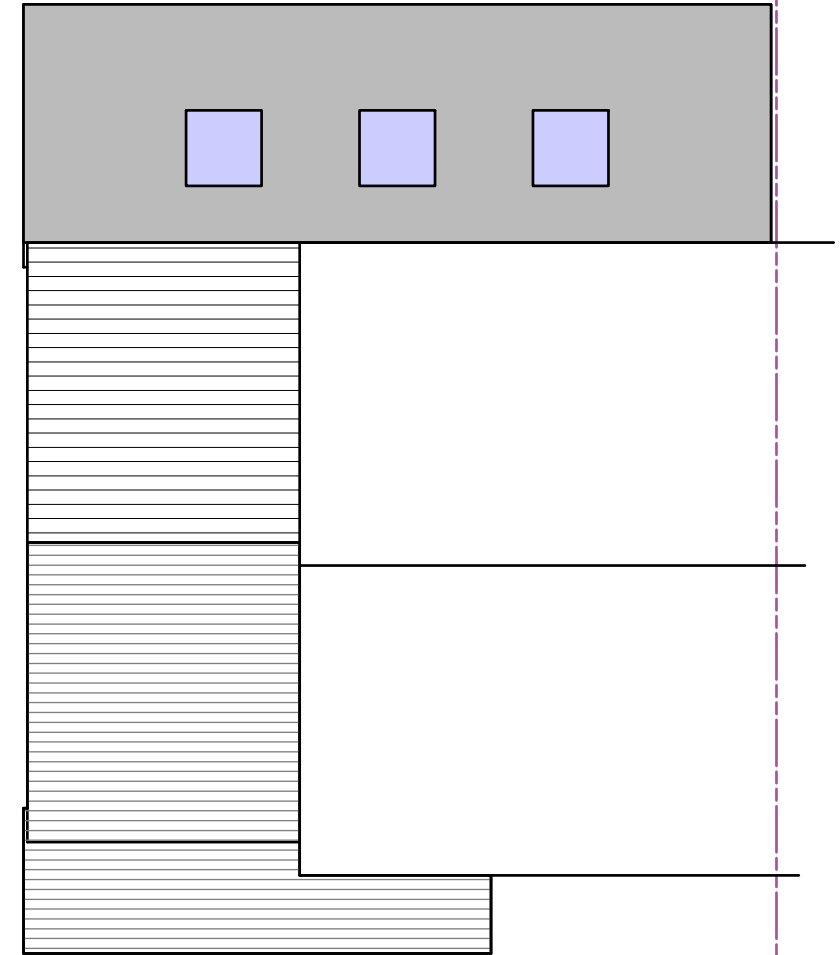

ROOF PLAN

 Brooks Farm
Bath Road
Beenham
Reading, Berks.
RG7 5JB
Tel: 0118 930 6633
info@thebarnpartnership.co.uk

Client	
Mr & Mrs Mitchell	
Title	
37 Portway Road, Baughurst Tadley RG26 5PD	
Drawing	
Proposed plans	
Job No.	Scale
915/BP-03	1:100 @ A3
Date	Drawn
Nov - 23	TMA