



EXISTING ELEVATIONS 1:100


SCALE BAR 1:100

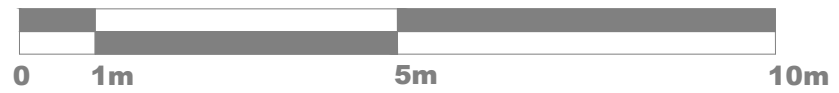


Use figured dimensions only for construction purposes.
 All dimensions to be checked on site and any discrepancies reported before proceeding.
 This Drawing to be read in conjunction with all other drawings, specifications and structural engineer's calculations for the project.

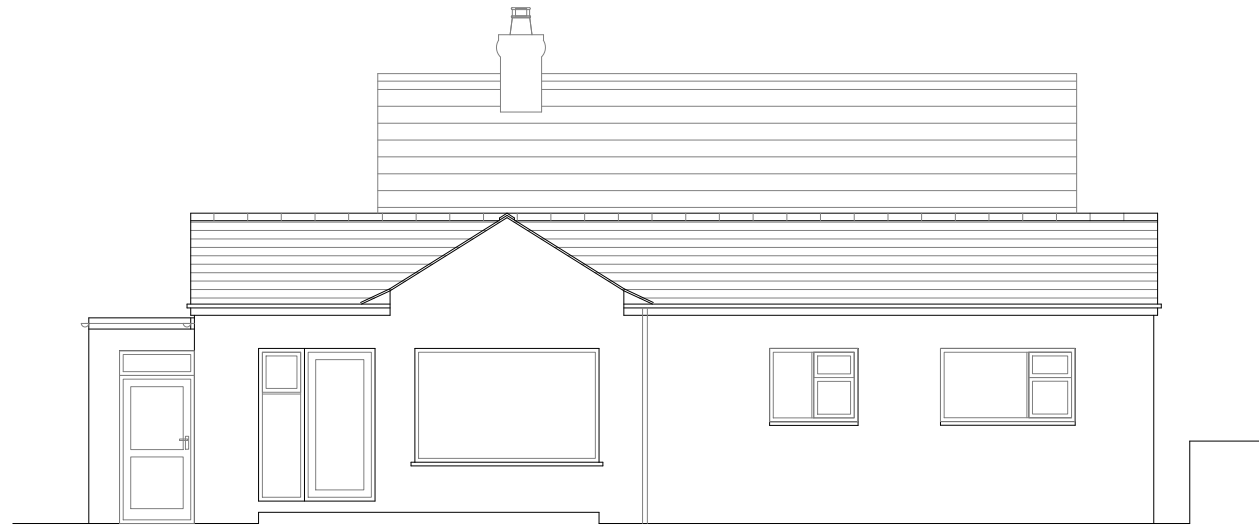

SOUTH WEST (REAR)

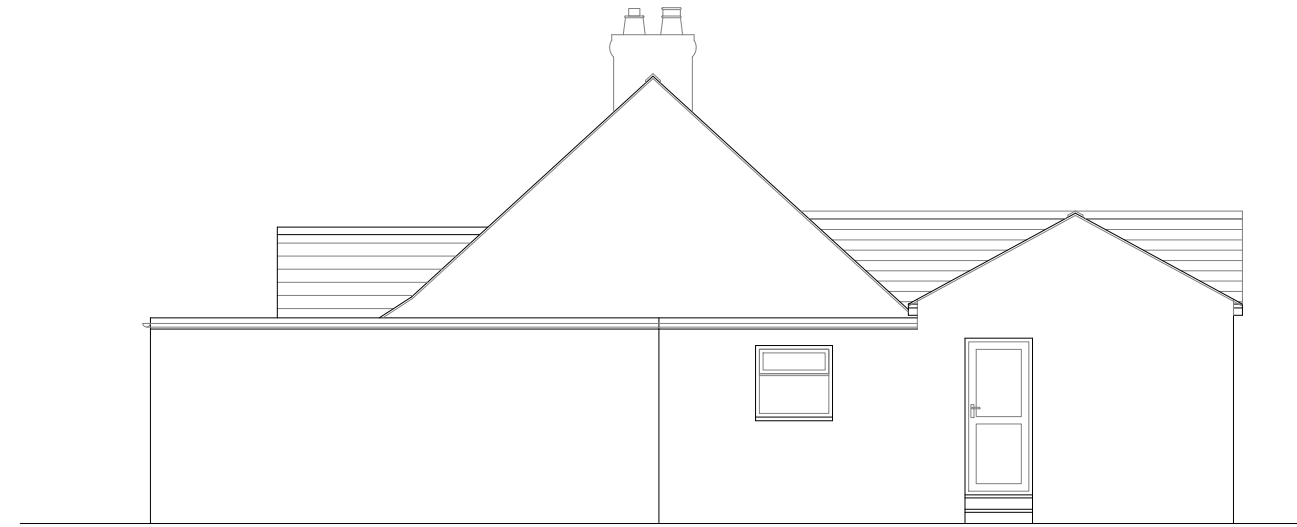

NORTH WEST (SIDE)

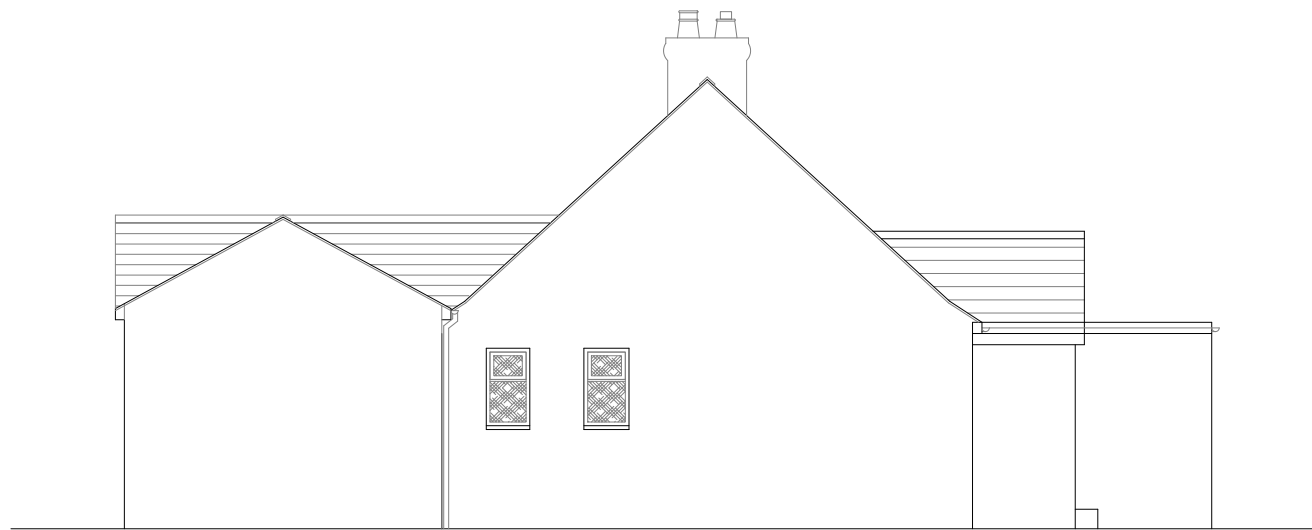

SOUTH EAST (SIDE)

FINISHES:
 Roof: Fibre/cement slates grey;
 Walls: Sand/cement render painted;
 Window/doors: White PVCu double glazed;
 Rainwater goods: White PVCu.

© This Drawing is Copyright Note: Drawing to be printed at A3 size for correct scale

Date	Scale	Job Description/Location/Client	
AUG 2023	1:100	PROPOSED EXTENSION AND INTERNAL ALTERATIONS	
	Drawing No.	Revision	APPLETREEWICK
	02	-	WADEBRIDGE ROAD St. TUDY BODMIN
Philip Hawkey Architectural Design			CORNWALL PL30 3ND
Tel: St. Austell 824948			MR & MRS C. MEDWAY