



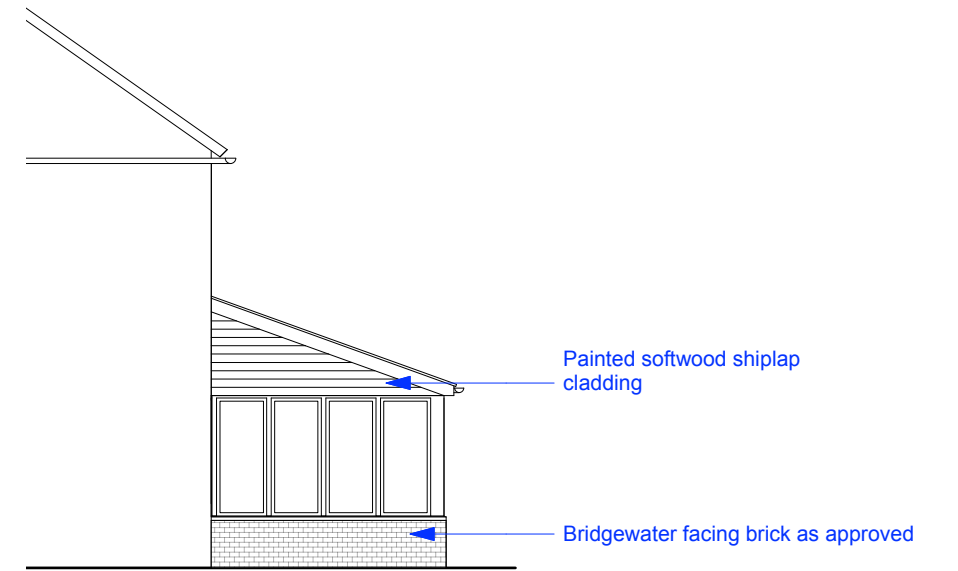

Proposed East Elevation 1:100



Proposed South Elevation 1:100

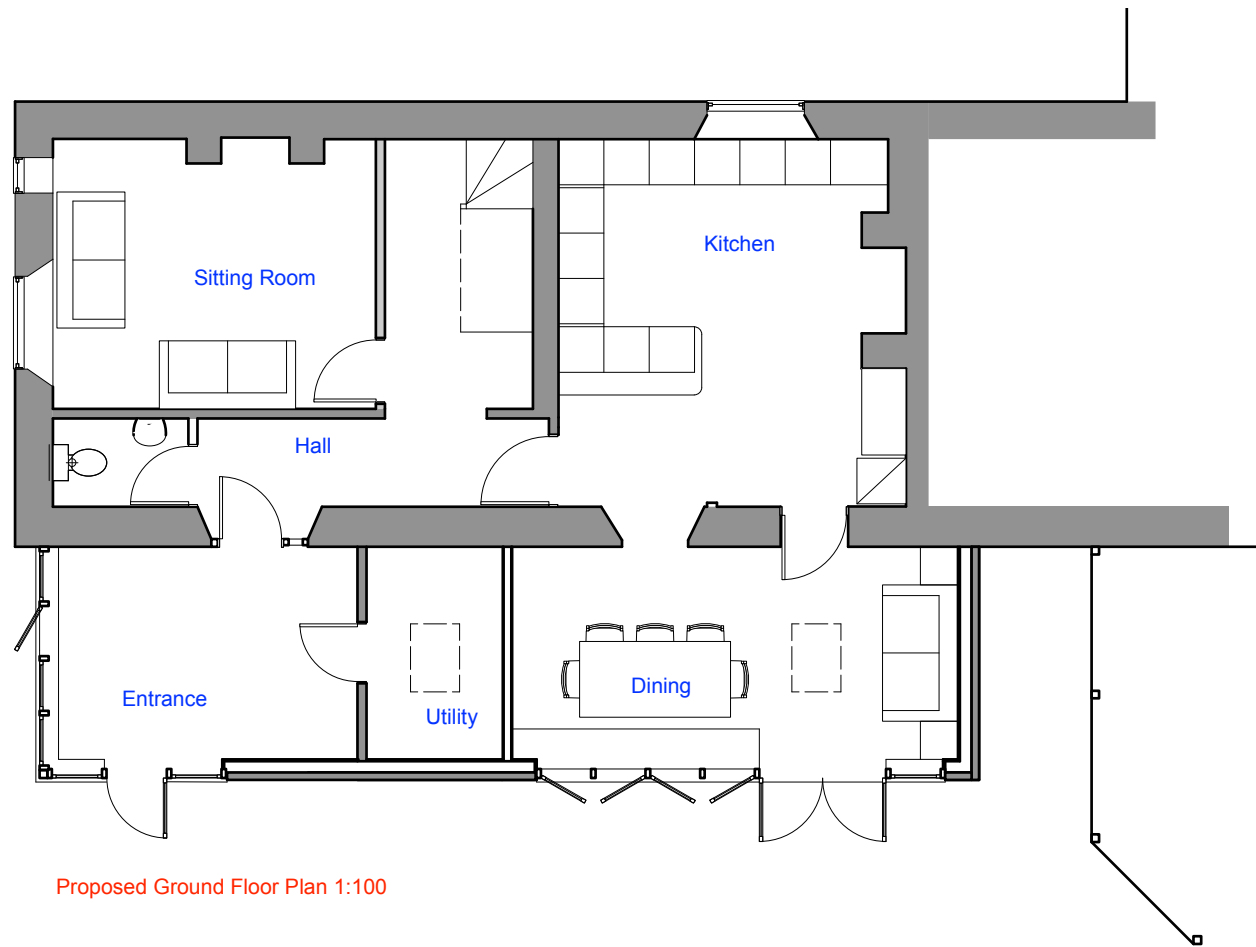

Proposed Ground Floor Plan 1:100