

1 Proposed Section AA
1:100 @ A3

NOTES


- 1 Reinforced retaining wall & foundation to Civil Engineer's design.
- 2 Matching rubble stone facing.
- 3 Staffordshire Blue brick coping.
- 4 Insitu reinforced concrete steps.
- 5 Painted galv steel guard rails.
- 6 New Bathstone and rubble stone pier.
- 7 Permeable concrete block paving system with permeable laying course and coarse-graded sub-base to specialist design.
- 8 Macadam footpath crossover and kerb to Highway Authority specification.
- 9 Existing macadam road.

PLANNING

rev	date	dwn	description
P1	10.11.23	jw	PLANNING ISSUE

General notes

- All drawings are copyright
- Report all discrepancies to project administrator
- Do not scale drawing for construction purposes
- All dimensions to be checked on site

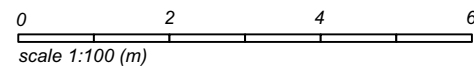

<i>client</i> Mr & Mrs Weir		
<i>job title</i> 94 Cromwell Road - Proposed Parking		
<i>drawing title</i> Proposed Section AA		
<i>scale</i> 1:100 @ A3	<i>date</i> Nov 2023	<i>drwn</i> JW

JOHN WEIR ARCHITECT		
94 Cromwell Road, St Andrews, Bristol BS6 5EZ t: 0117 330 6306 e: info@johnweirarchitect.co.uk www.johnweirarchitect.co.uk		
<i>job no</i> 2301	<i>drawing no</i> B03	<i>rev</i> P1