


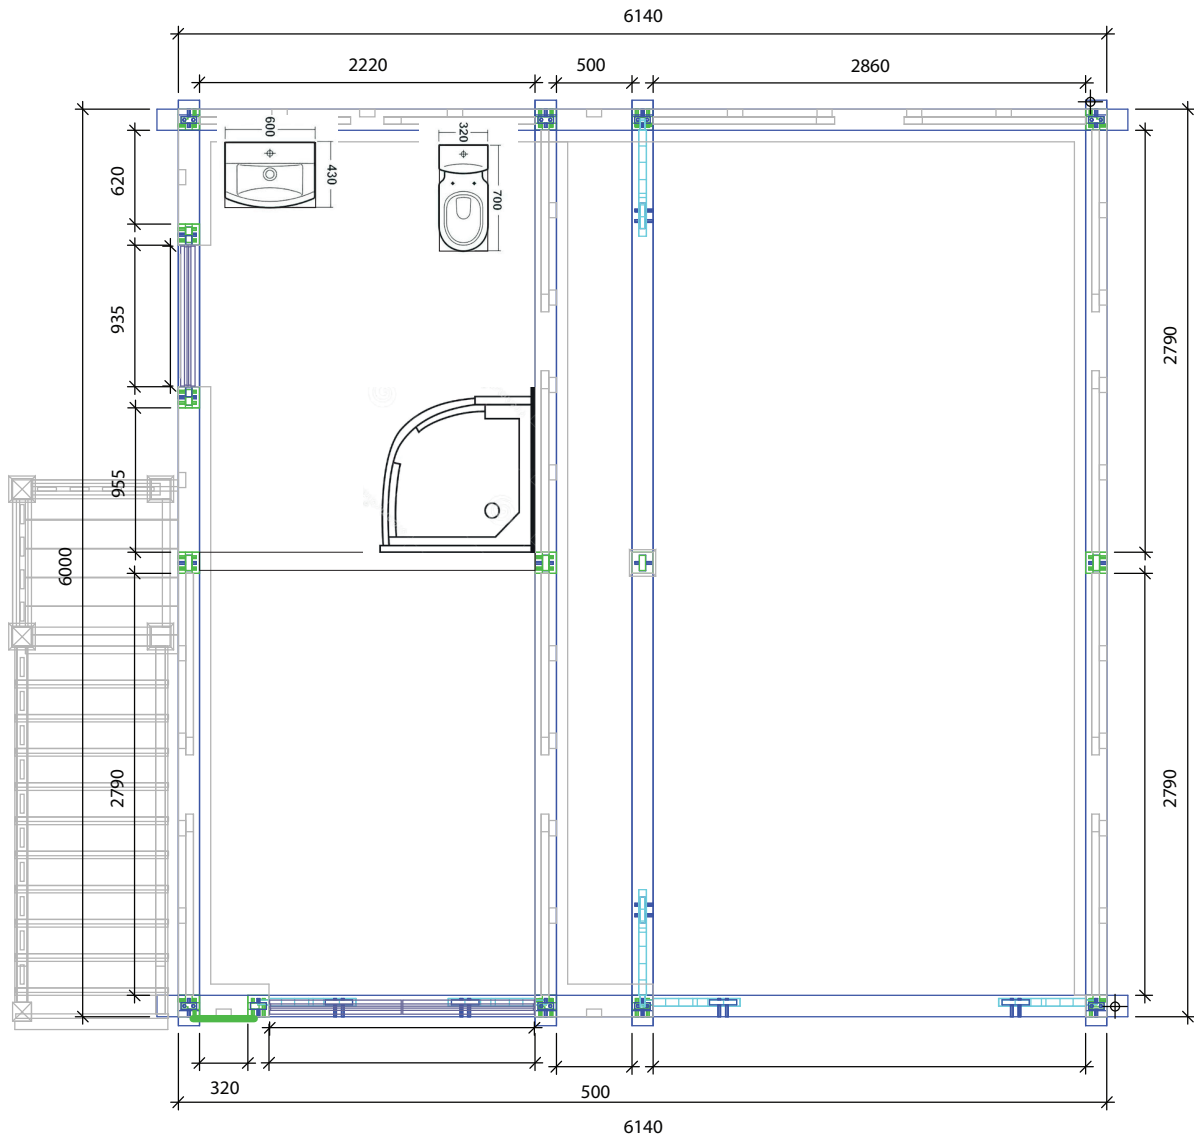

WILD BY DESIGN

Site address	Grayshott Court
Date	25.10.23
Drawing title	Bathroom layout
Scale	1:50 @A4



Scale bar
1:50 @A4