


# Case ment window

## Section Details

1:1

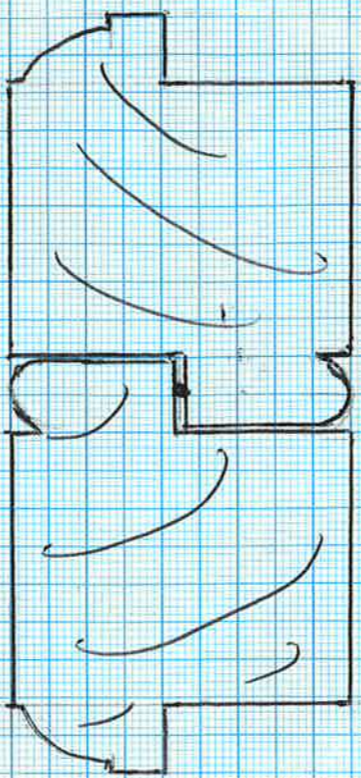

54mm


10mm

5mm

45mm

90mm


Sash meeting stiles

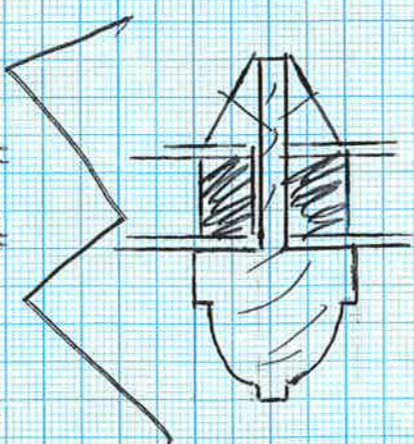

22mm

THINLITE  
D/G UNITS

100mm

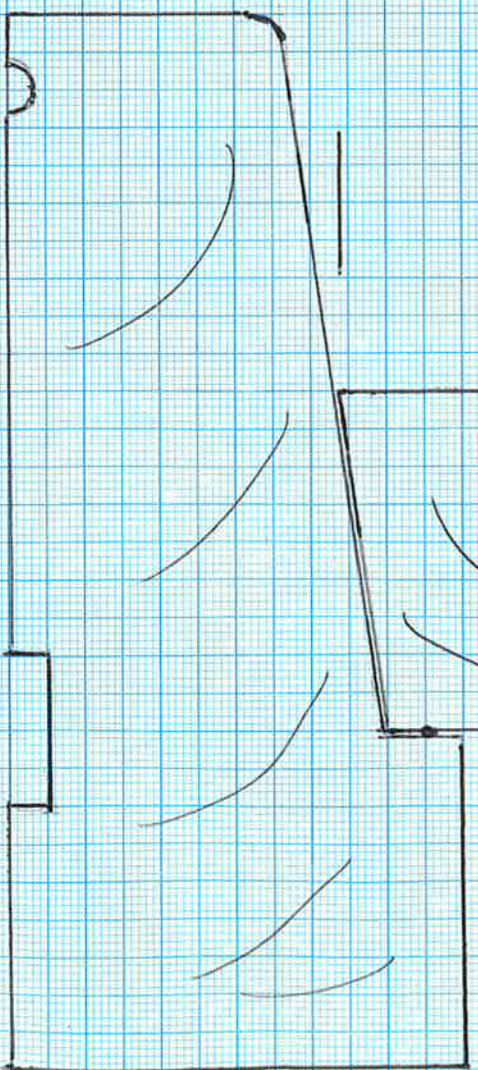

CASEMENT WINDOW

SECTION DETAILS

DRAWING NO. 2

SCALE 1:1

PAGE A3

VARIATION 23/01143

APP. NO. 23/00250