


← 5.1 m →


Front Elevation
Painted Timber Clad Finish
(South Facing)

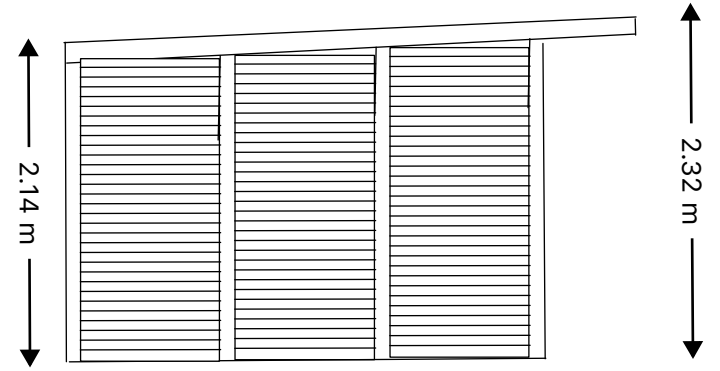


↑ 2.14 m ↓

↑ 2.32 m ↓

Left Elevation
Painted Timber Clad Finish
(West Facing)

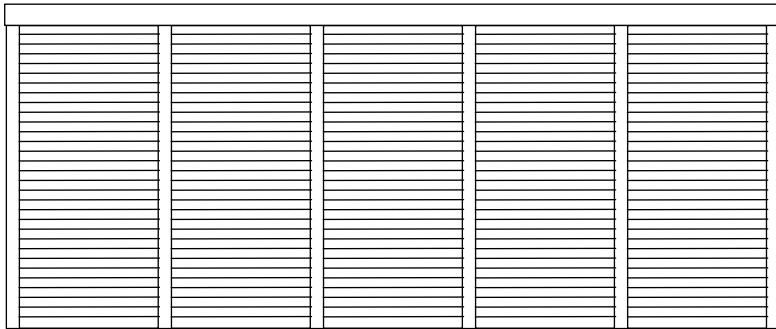

Rear Elevation
Painted Timber Clad Finish
(North facing)

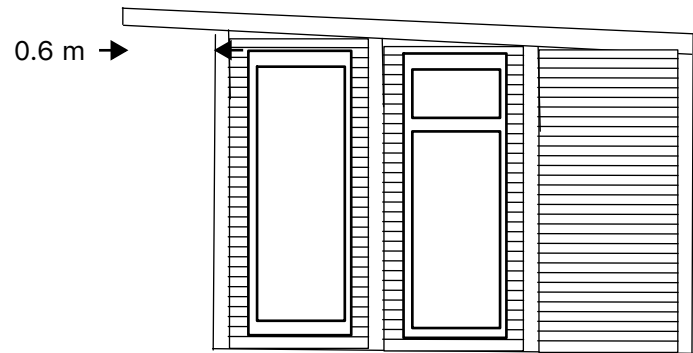

0.6 m →

← 3.15 m →

Right Elevation
Painted Timber Clad Finish
(East Facing)

Elevations of Garden Studio
The Cottage, Newham Bottom, Ruardean GL17 9UB
Scale: 1:50
Paper size: A4
Date: 03/11/2023
Version 1