


← 3.6 m →


Front Elevation  
Painted Timber Clad Finish  
(East Facing)

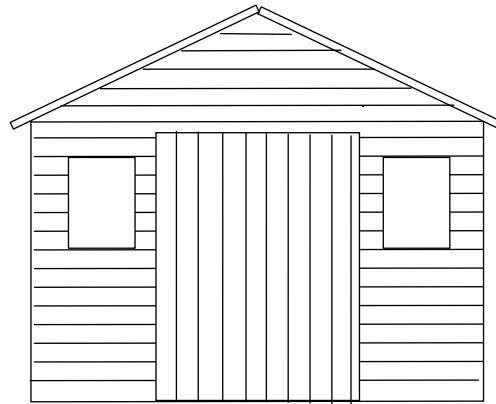


← 3 m →

Right Elevation  
Painted Timber Clad Finish  
(North Facing)

↑ 2.54m ↓

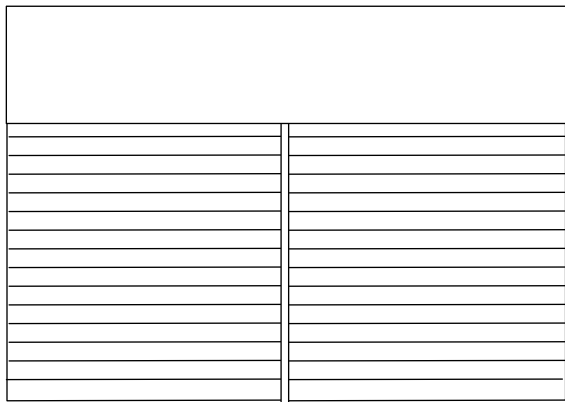

Rear Elevation  
Painted Timber Clad Finish  
(West facing)

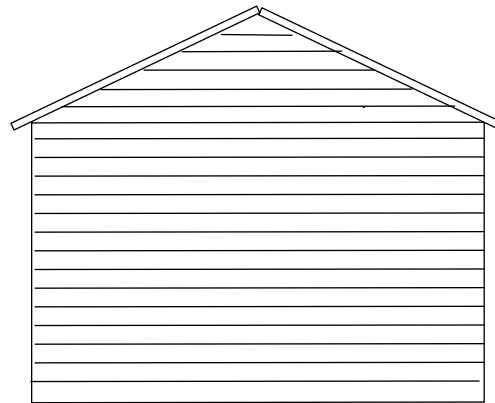

Left Elevation  
Painted Timber Clad Finish  
(South Facing)

Elevations of Garden Shed  
The Cottage, Newham Bottom, Ruardean GL17 9UB  
Scale: 1:50  
Paper size: A4  
Date: 03/11/2023  
Version 1