

RIDGE CAPPING

TILE EFFECT
PVC ROOFING
SHEETING TO
MATCH
EXISTING


FRONT ELEVATION

STANDARD ROOF TRUSS 2"x1" TIMBER

INSERT BEAMS INTO WALL
SUPPORT

GUTTERING
LIE IN
TO
EXISTING

ATTACH TO EXISTING WALL

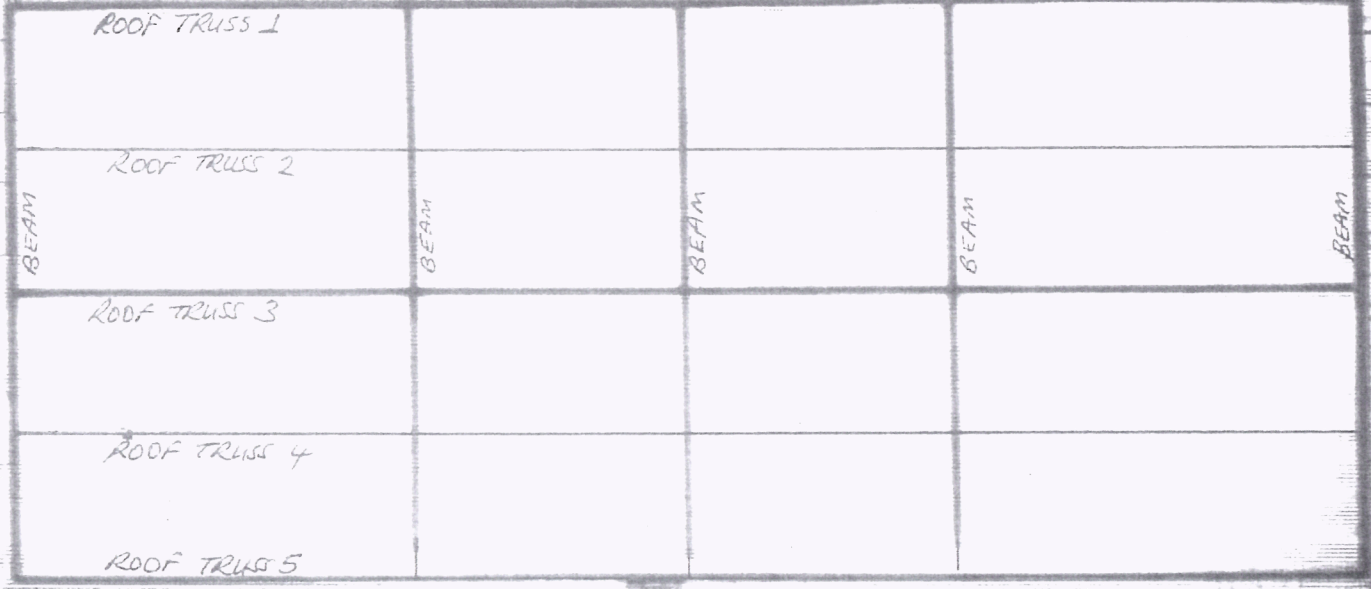

PLAN ELEVATION

6m

11. Melville Hall - 2004 WCA

Drawing:
00105

Proj. No.:
000015

Drawn:
Mark I. P.

Scale:

Springbank Builders
Colleen Barry

11. ROOF DETAILS

Scale:

Date:
12/10/2004

No.:

015 075