




D05 - Flat Door, No Architraves
Section Elevation

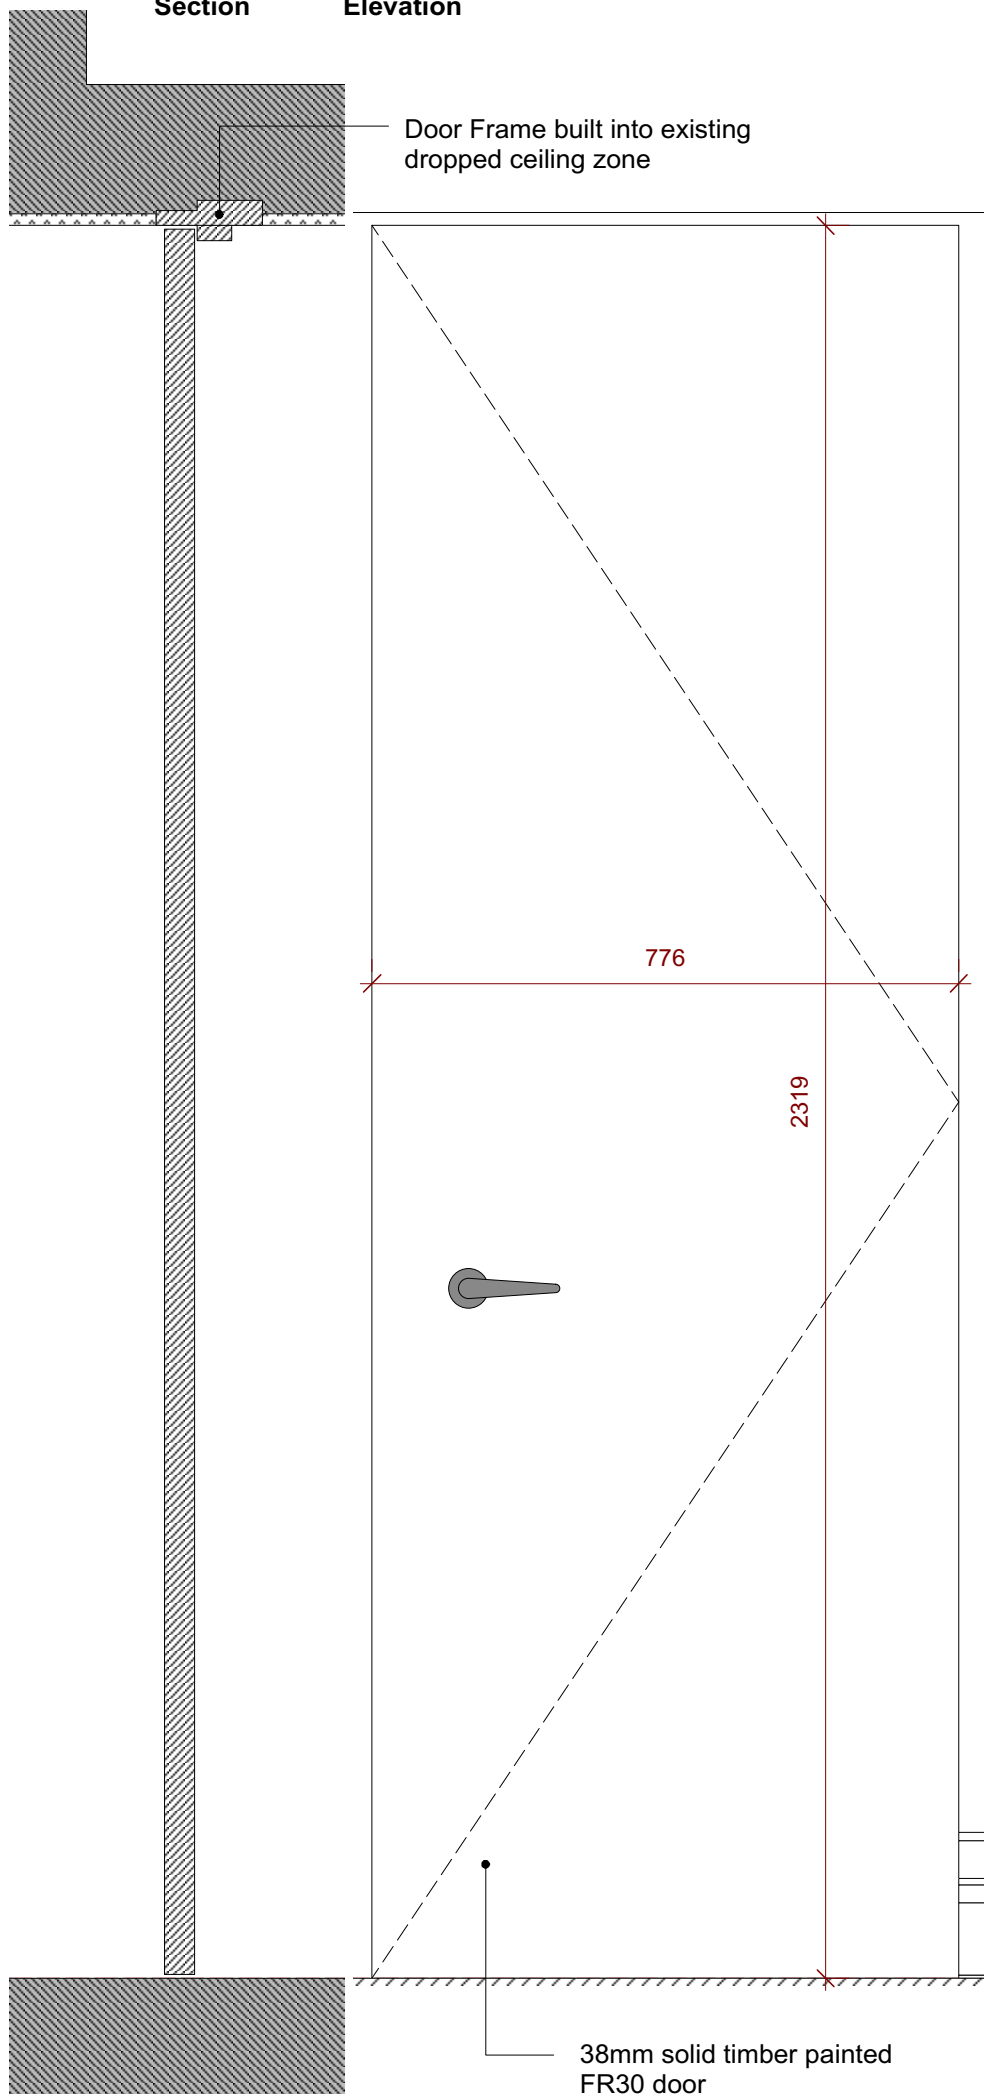



D07 - Panelled Sliding Pocket Doors, No Architrave

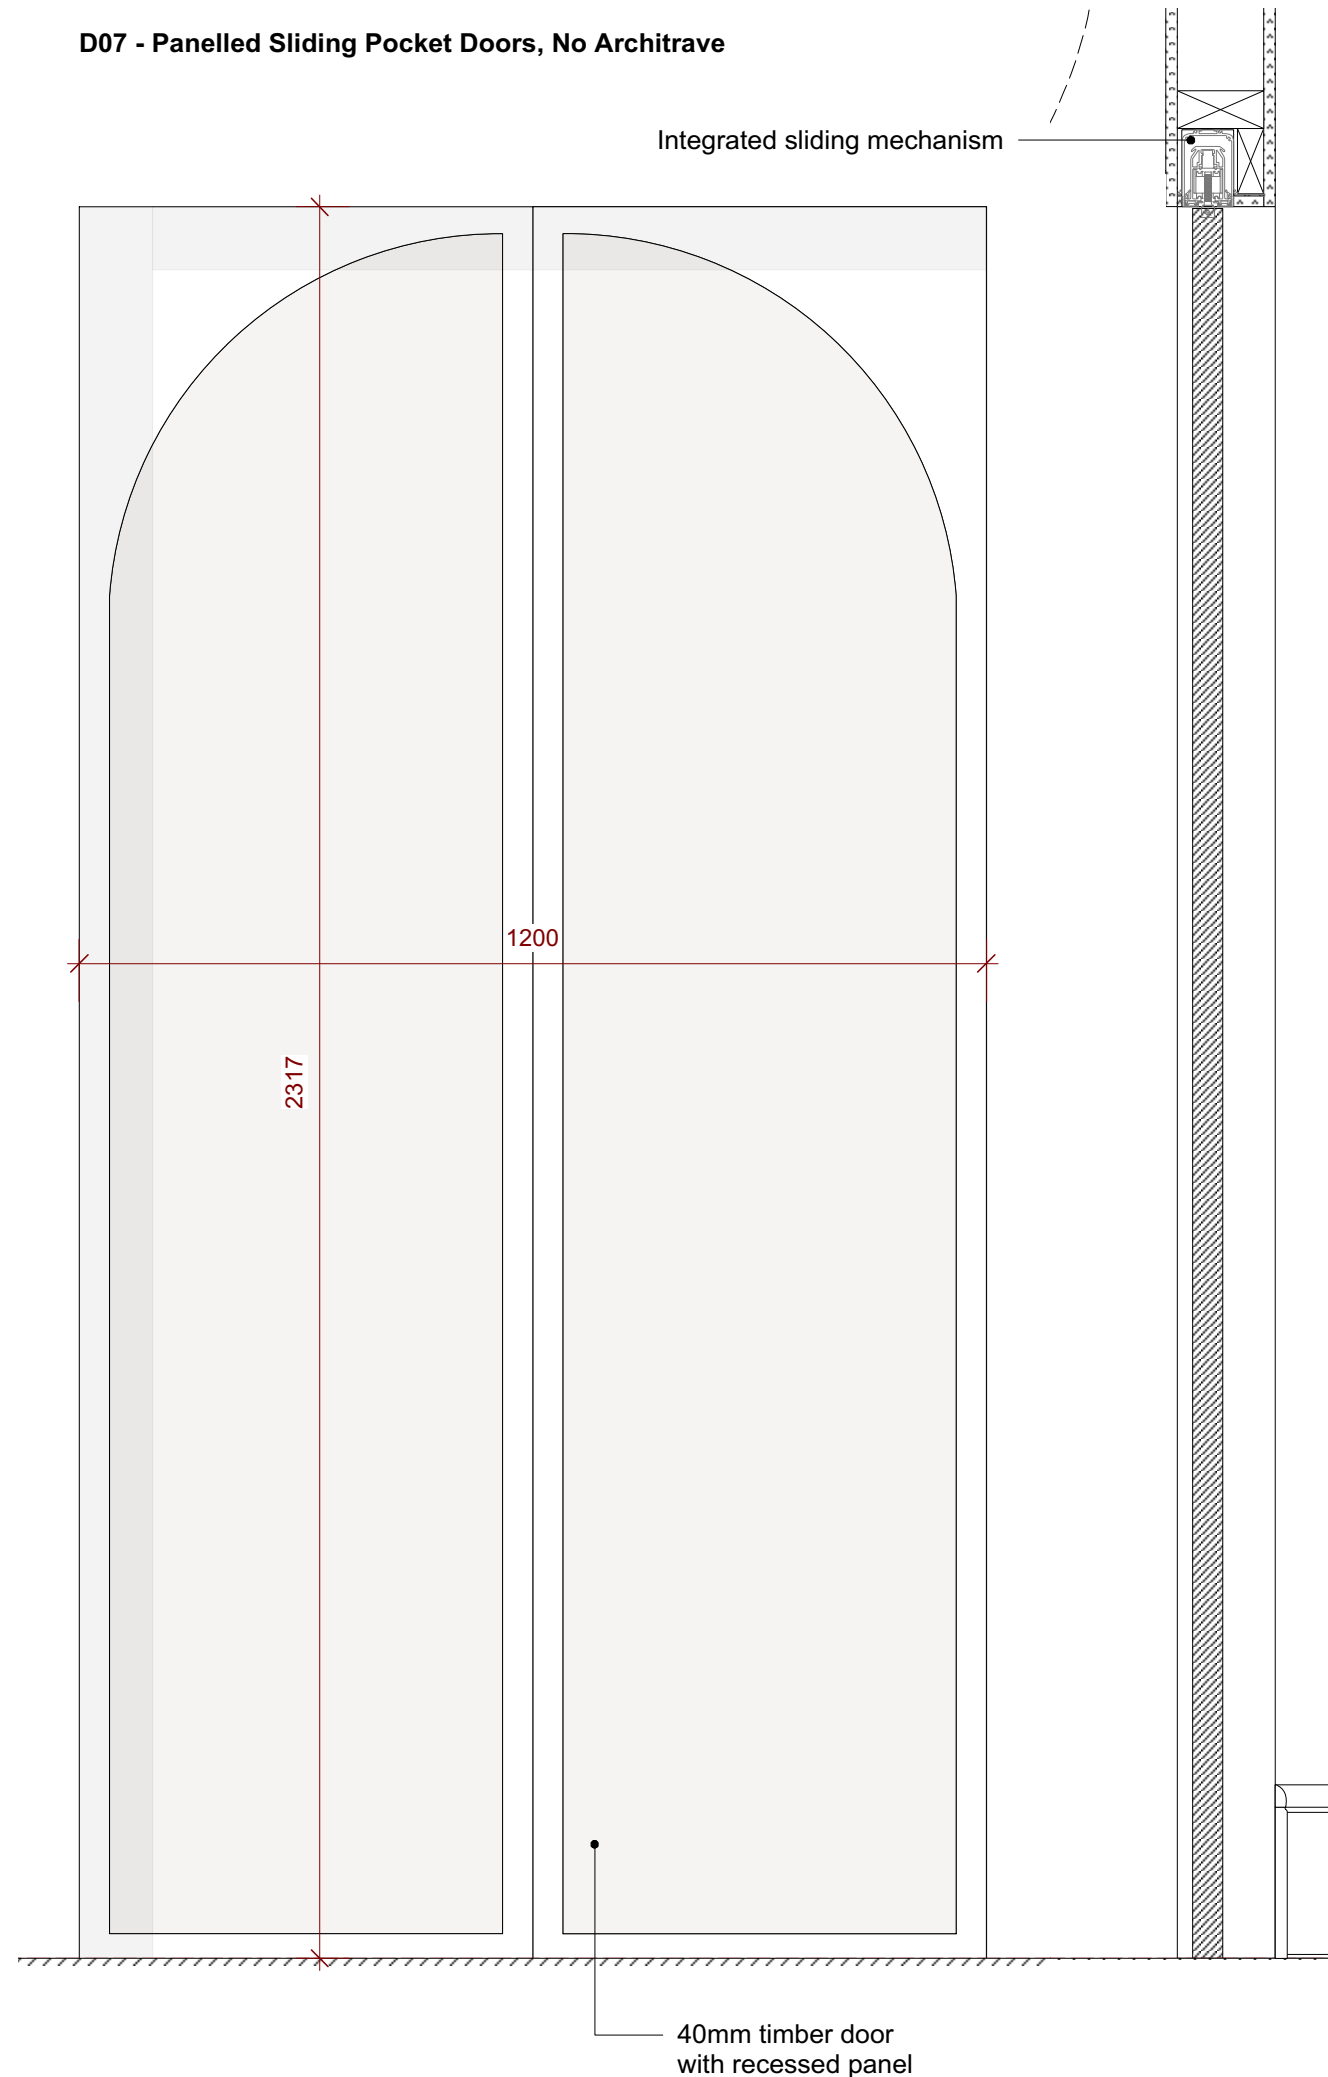

D06 - Simple Flat Door with Architrave

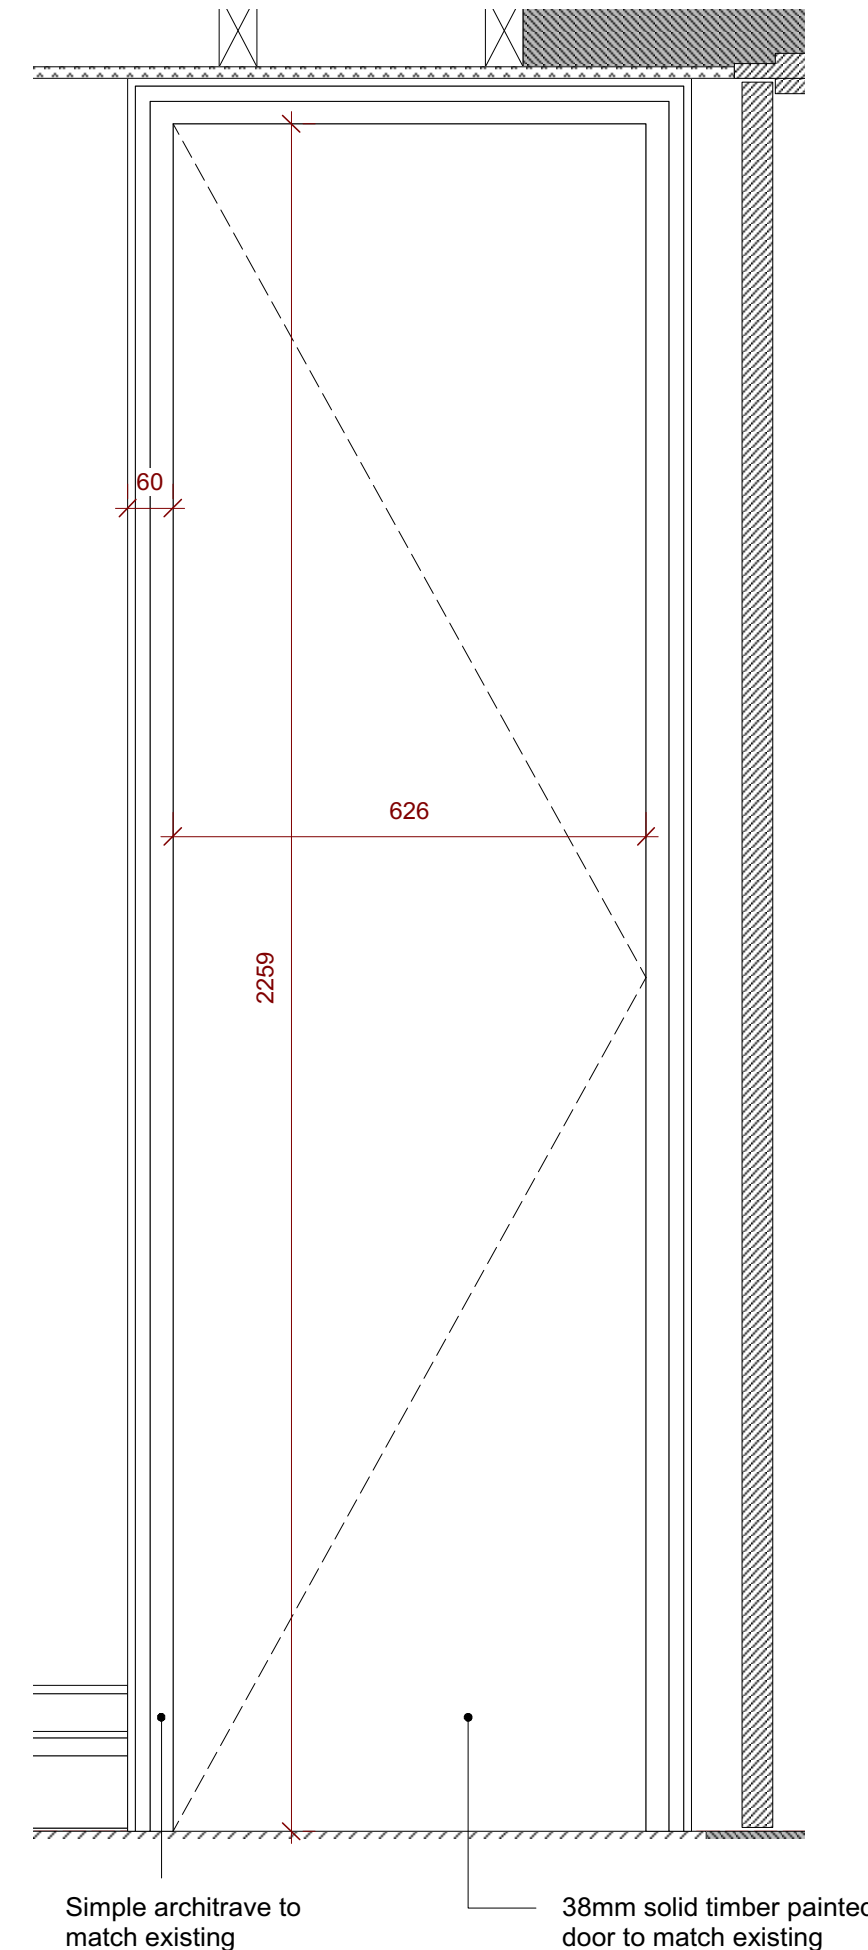

D08 - Simple Panelled Door with Architrave to Match the Existing Front Door

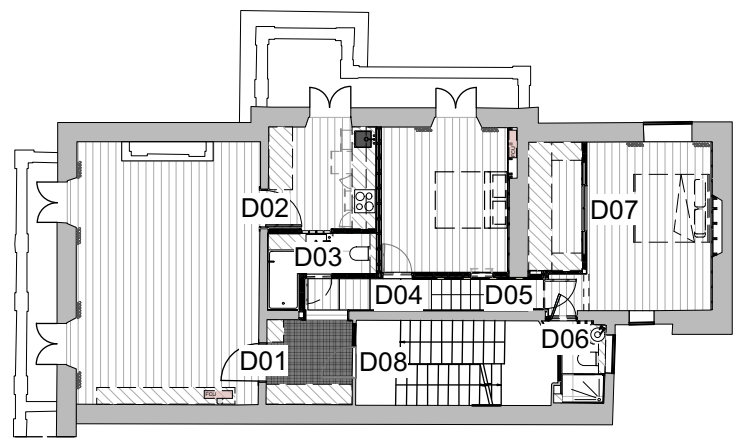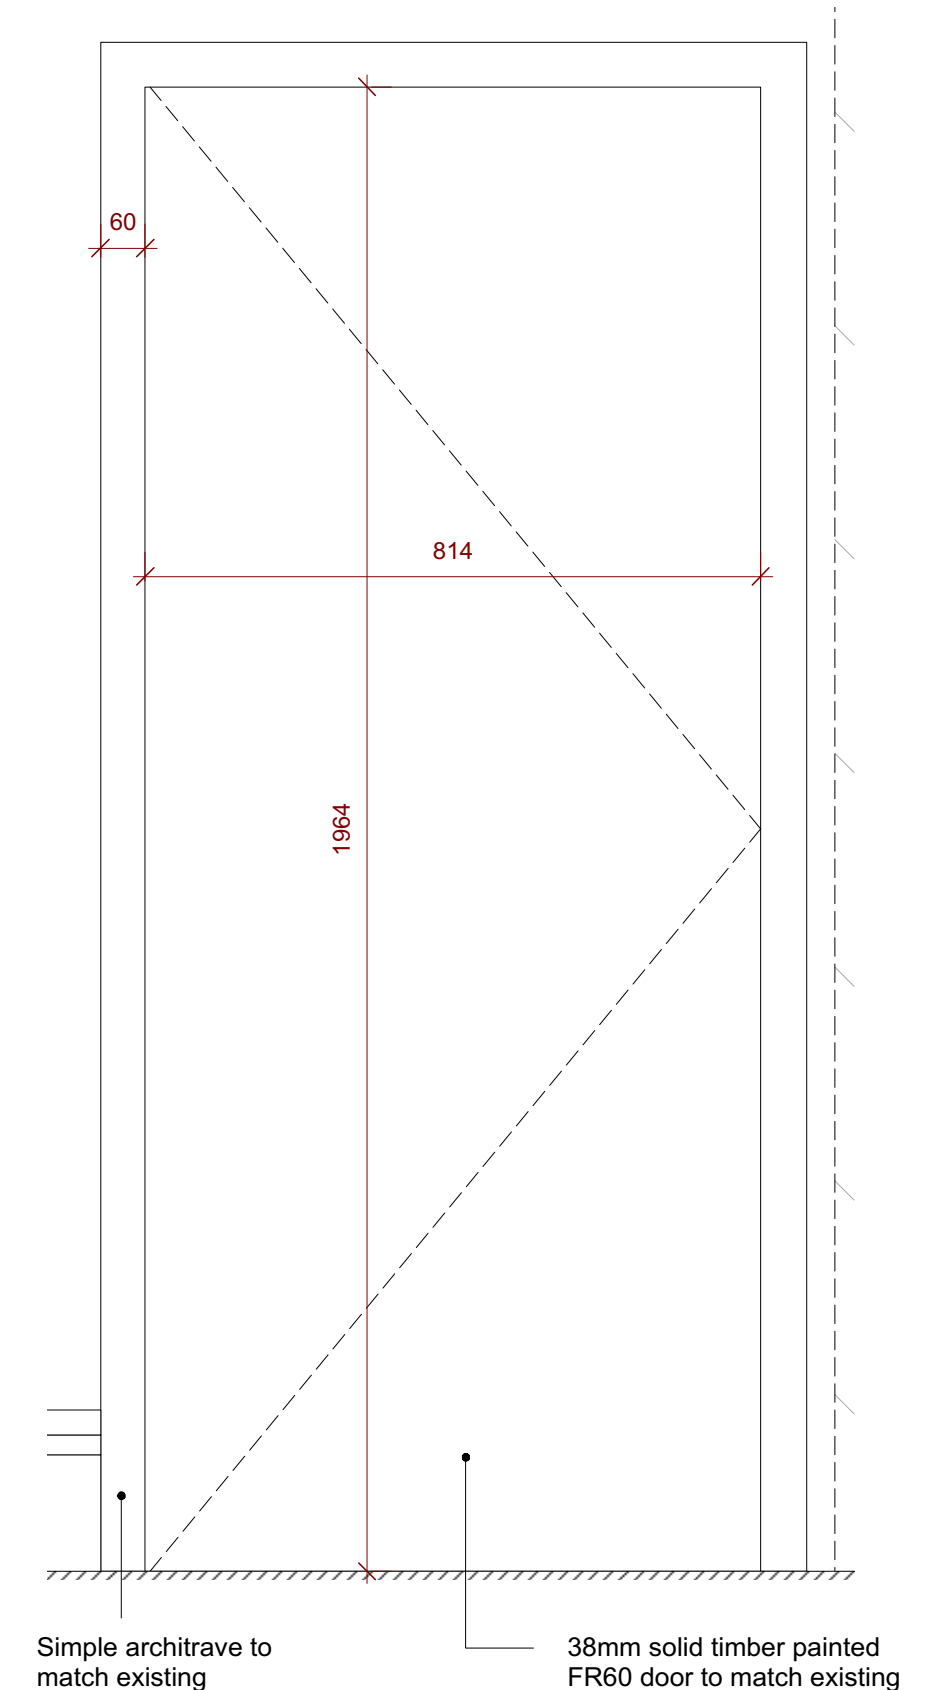

Note: All Doors as per original approved application

Note: All Ironmongery to be confirmed. Finish to be Antique Bronze

