



Existing Cornice Zones 1 and 2  
To be matched as existing with scribed mitred edges

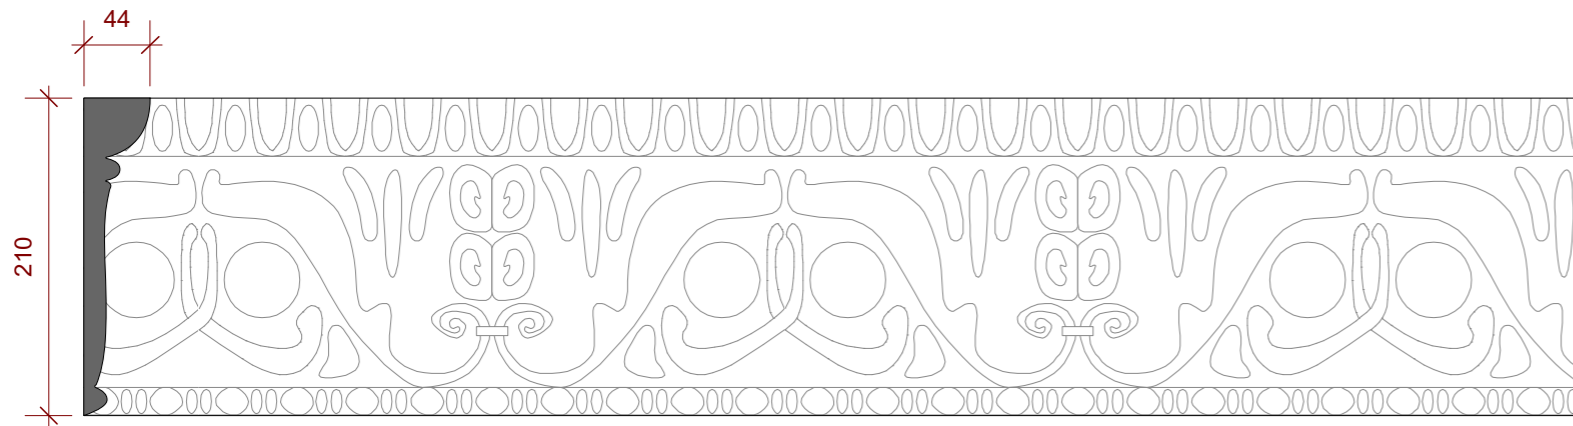

Existing Cornice Zones 3 and 4  
To be matched as existing with scribed mitred edges

**Note: All Matched Plaster Mouldings are to be undertaken by a professional artisan in plaster company called Locker and Riley**

**LOCKER & RILEY**

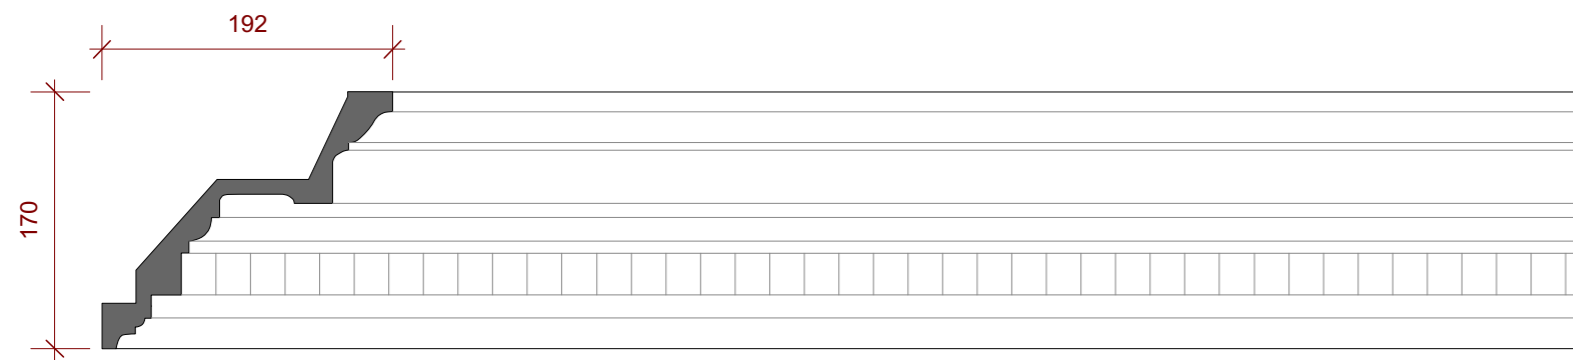

Proposed Dentelle Georgian Plaster Cornice Zone 5

