





Sign A Photograph N.T.S

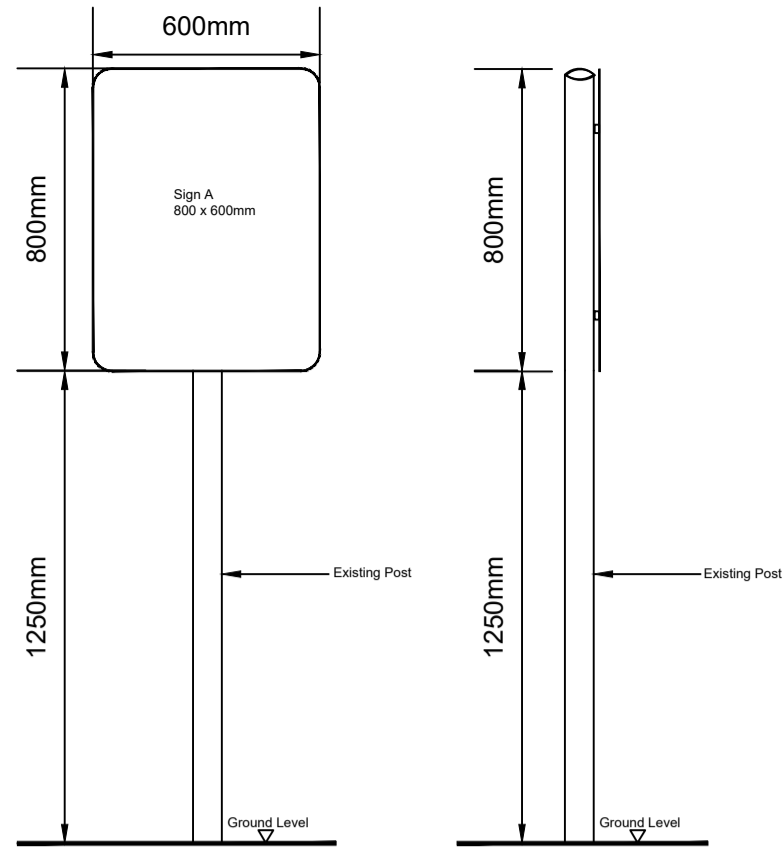

Sign #1
Mounted on old existing post
1250mm from ground level


Sign A 800 x 600mm BPA Entrance Sign 1:20

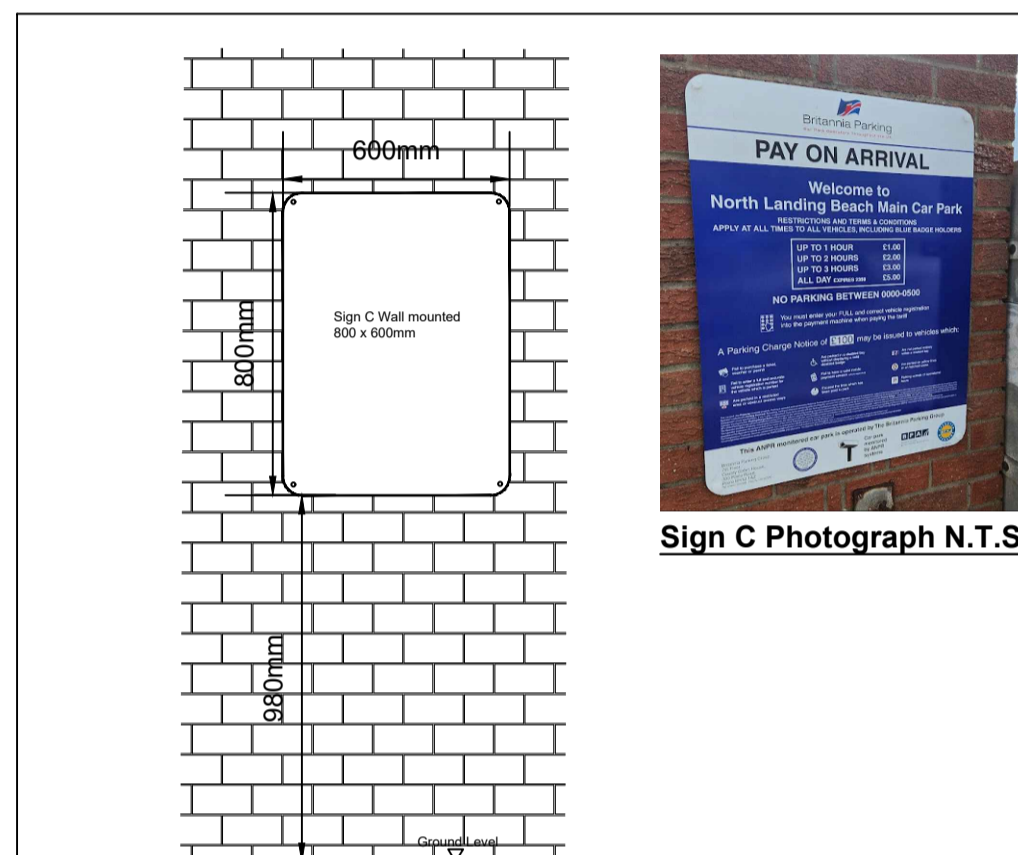

Sign C Photograph N.T.S


Sign #14
Mounted to brick wall that contains the
Pay and Display Machine
980mm from ground level

**Sign C 800 x 600mm
Wall Mounted Main Tariff Sign 1:20**

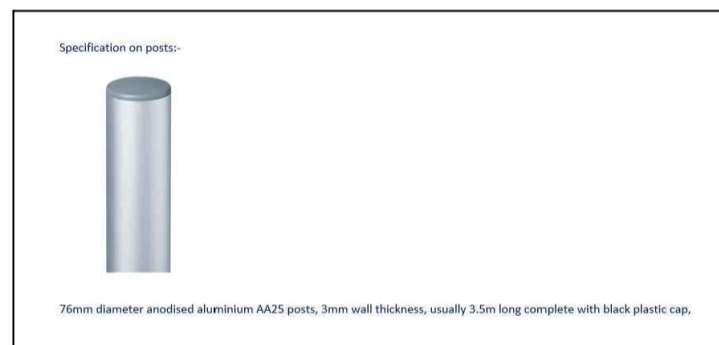


New Post Specification N.T.S


0 1:20 1m

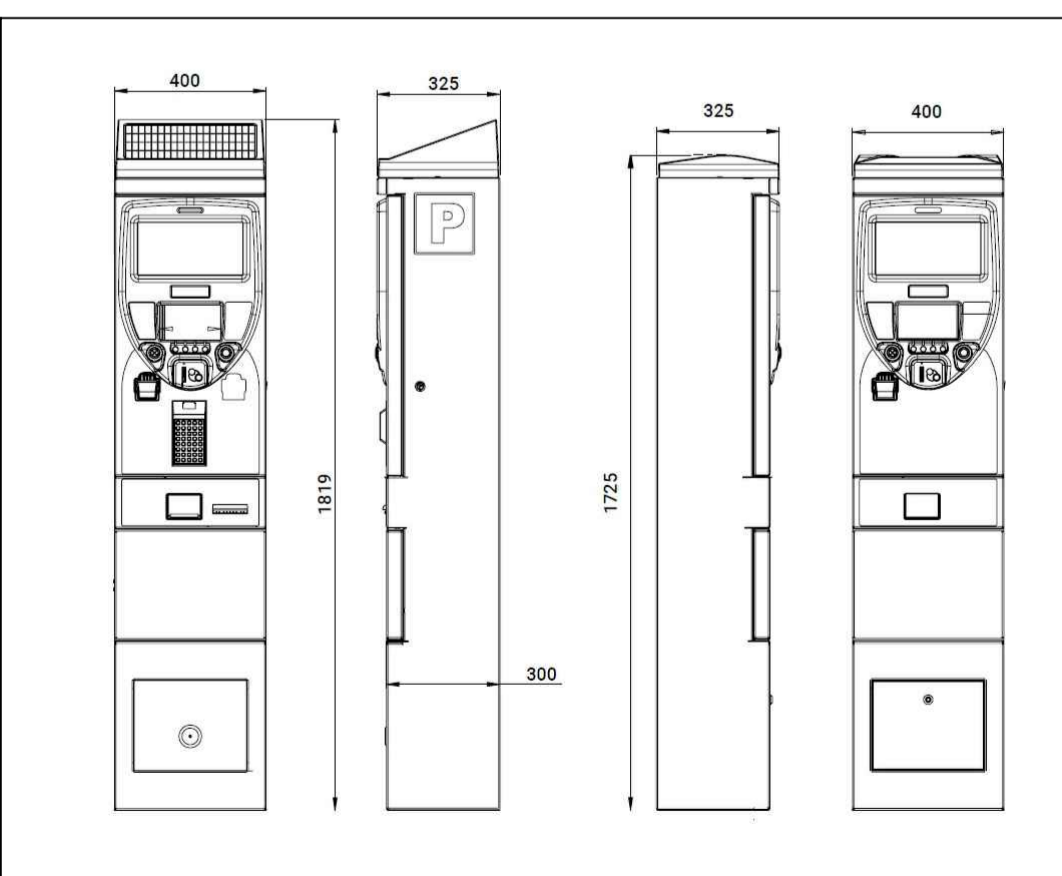


Pay Machine Scale 1:20

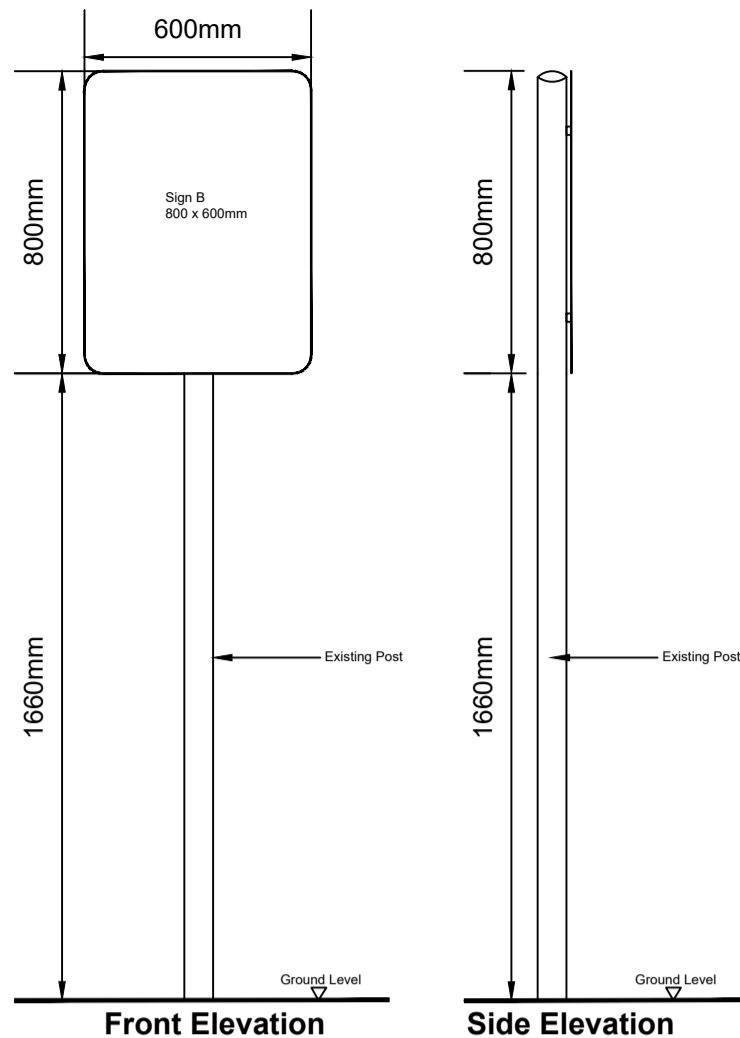


Sign #2
Mounted on old existing posts
1660mm from ground level

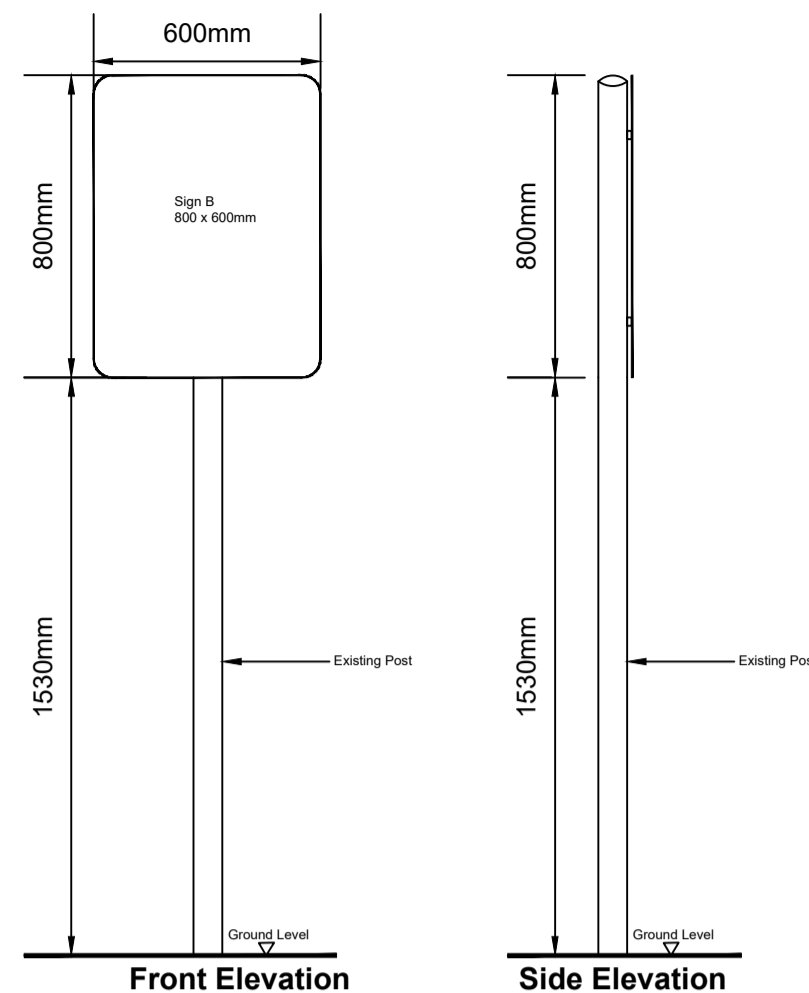


Sign #3 and #4
Mounted on old existing posts
1530mm from ground level

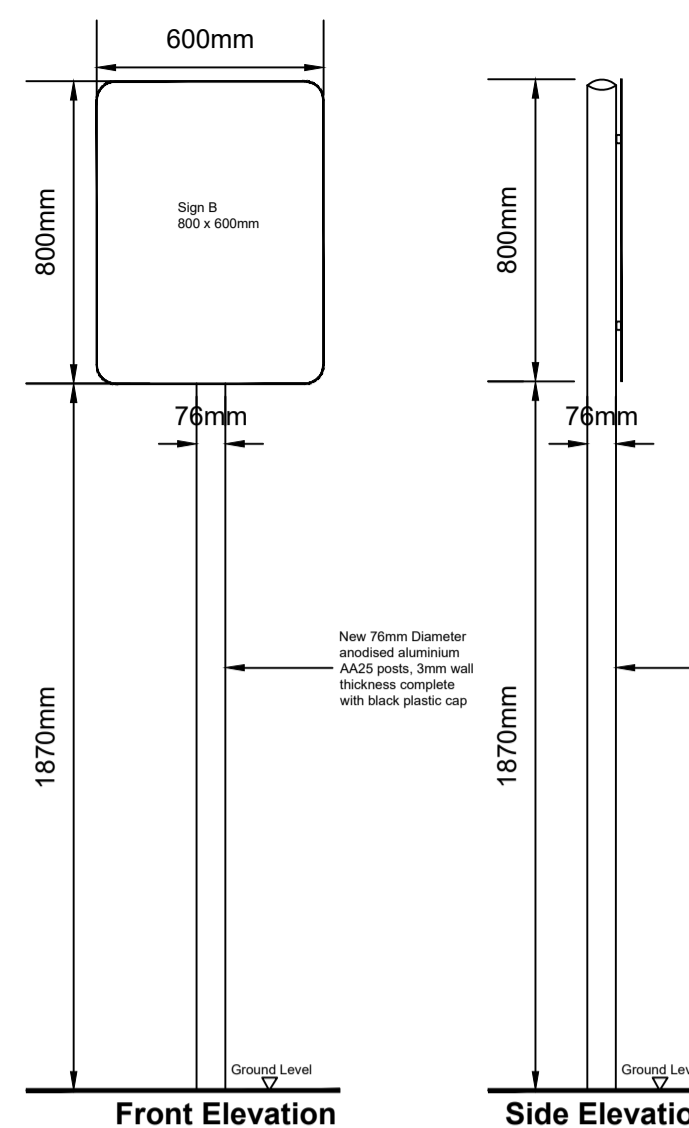


Sign #5 and #6
Mounted on new posts
1870mm from ground level

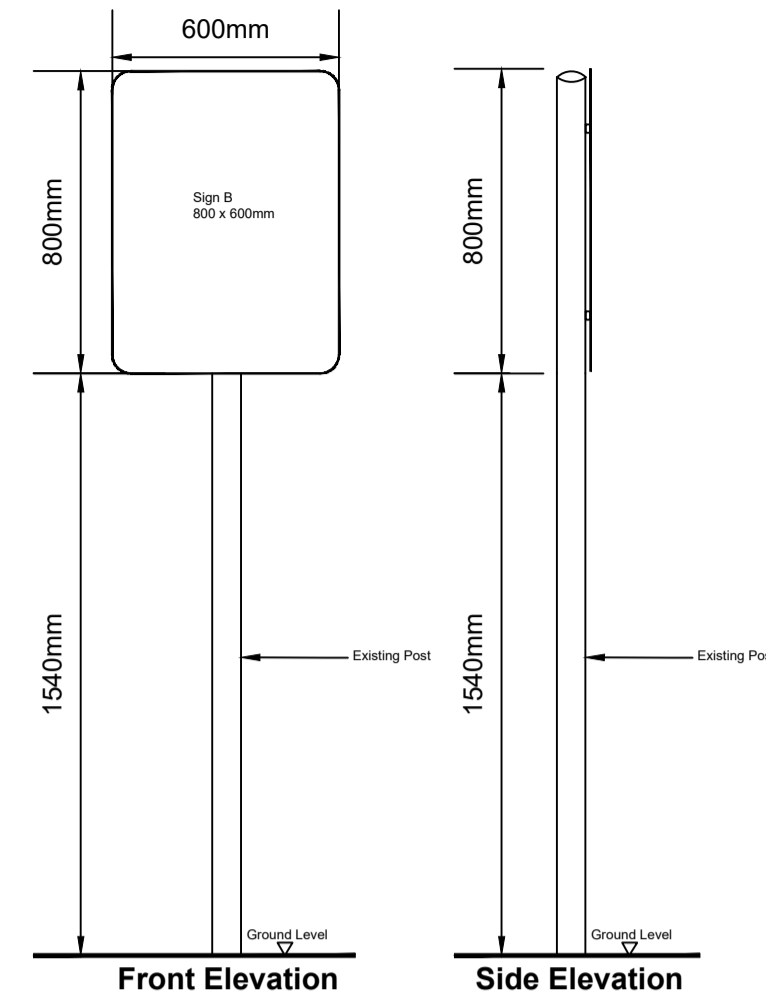


Sign #7
Mounted on old existing post
1540mm from ground level

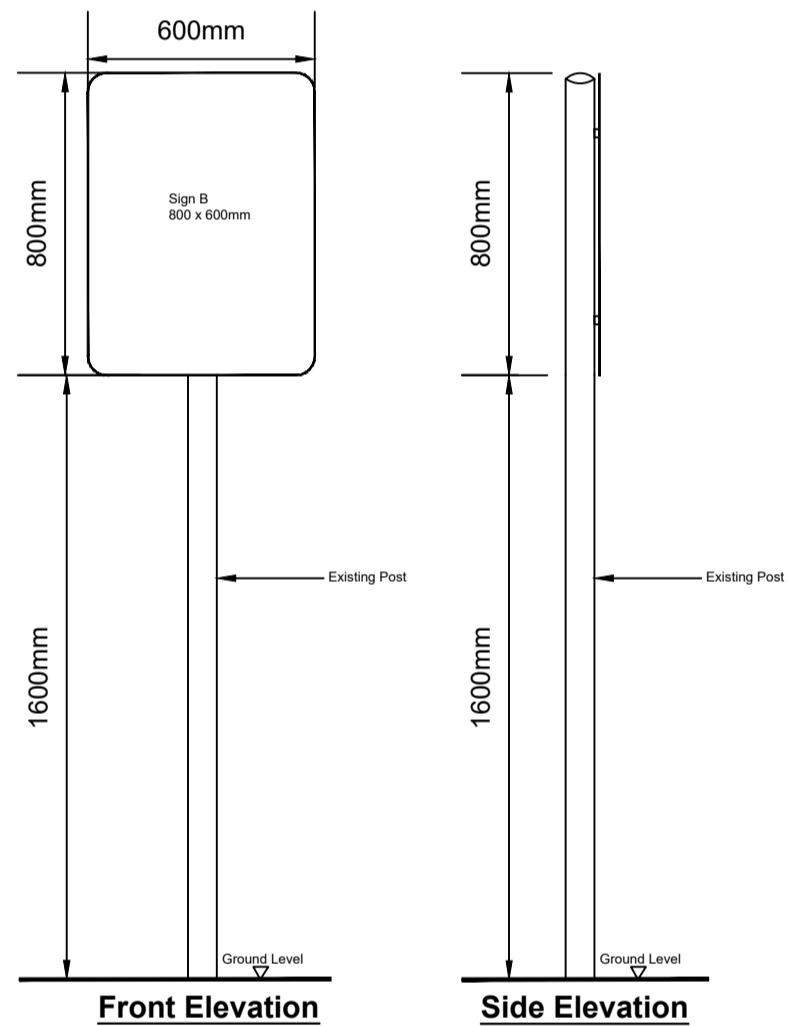


Sign #8
Mounted on old existing posts
1600mm from ground level

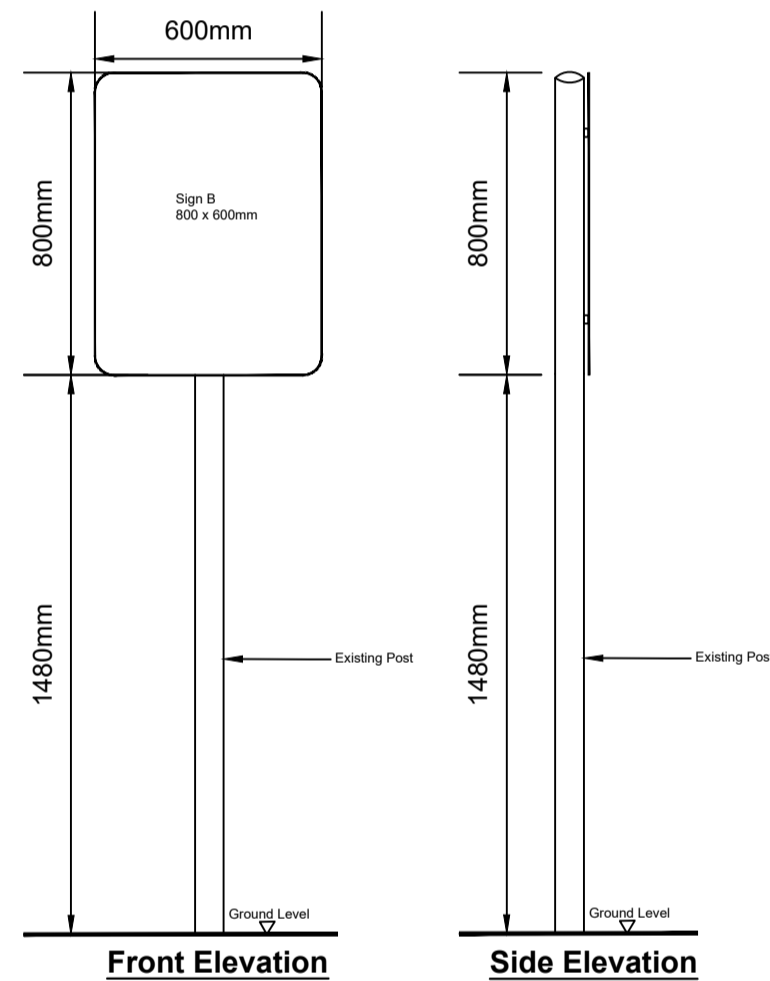

Sign #9
Mounted on old existing posts
1480mm from ground level

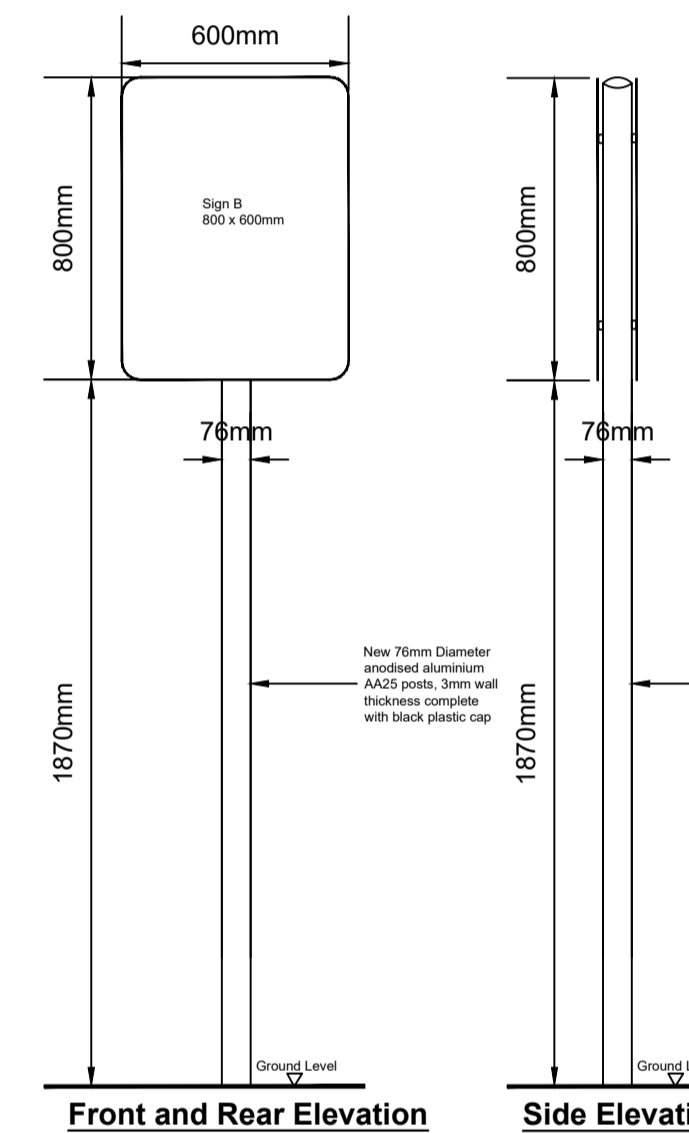


Sign #10 and #11 Double Sided
Mounted on new posts
1870mm from ground level

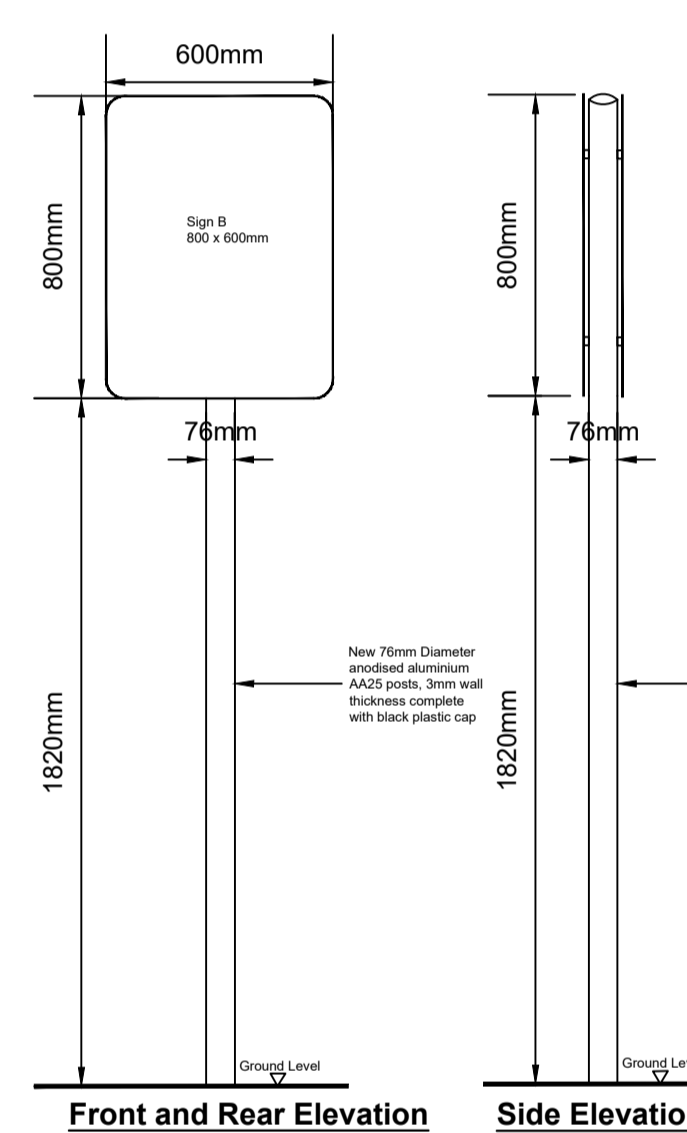

Sign #12 and #13 Double Sided
Mounted on new posts
1820mm from ground level




Typical Sign B
Double Sided
N.T.S

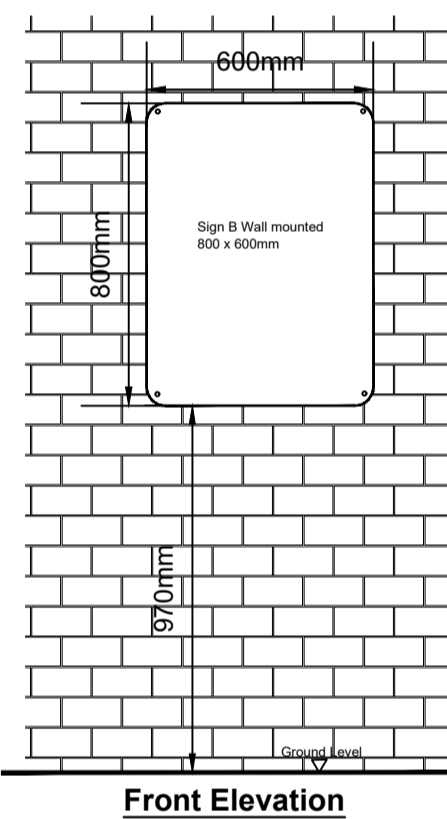

Sign #15
Mounted on brick wall that contains the
Pay and Display machine
970mm from ground level

Sign B 800 x 600mm Reminder Sign 1:20

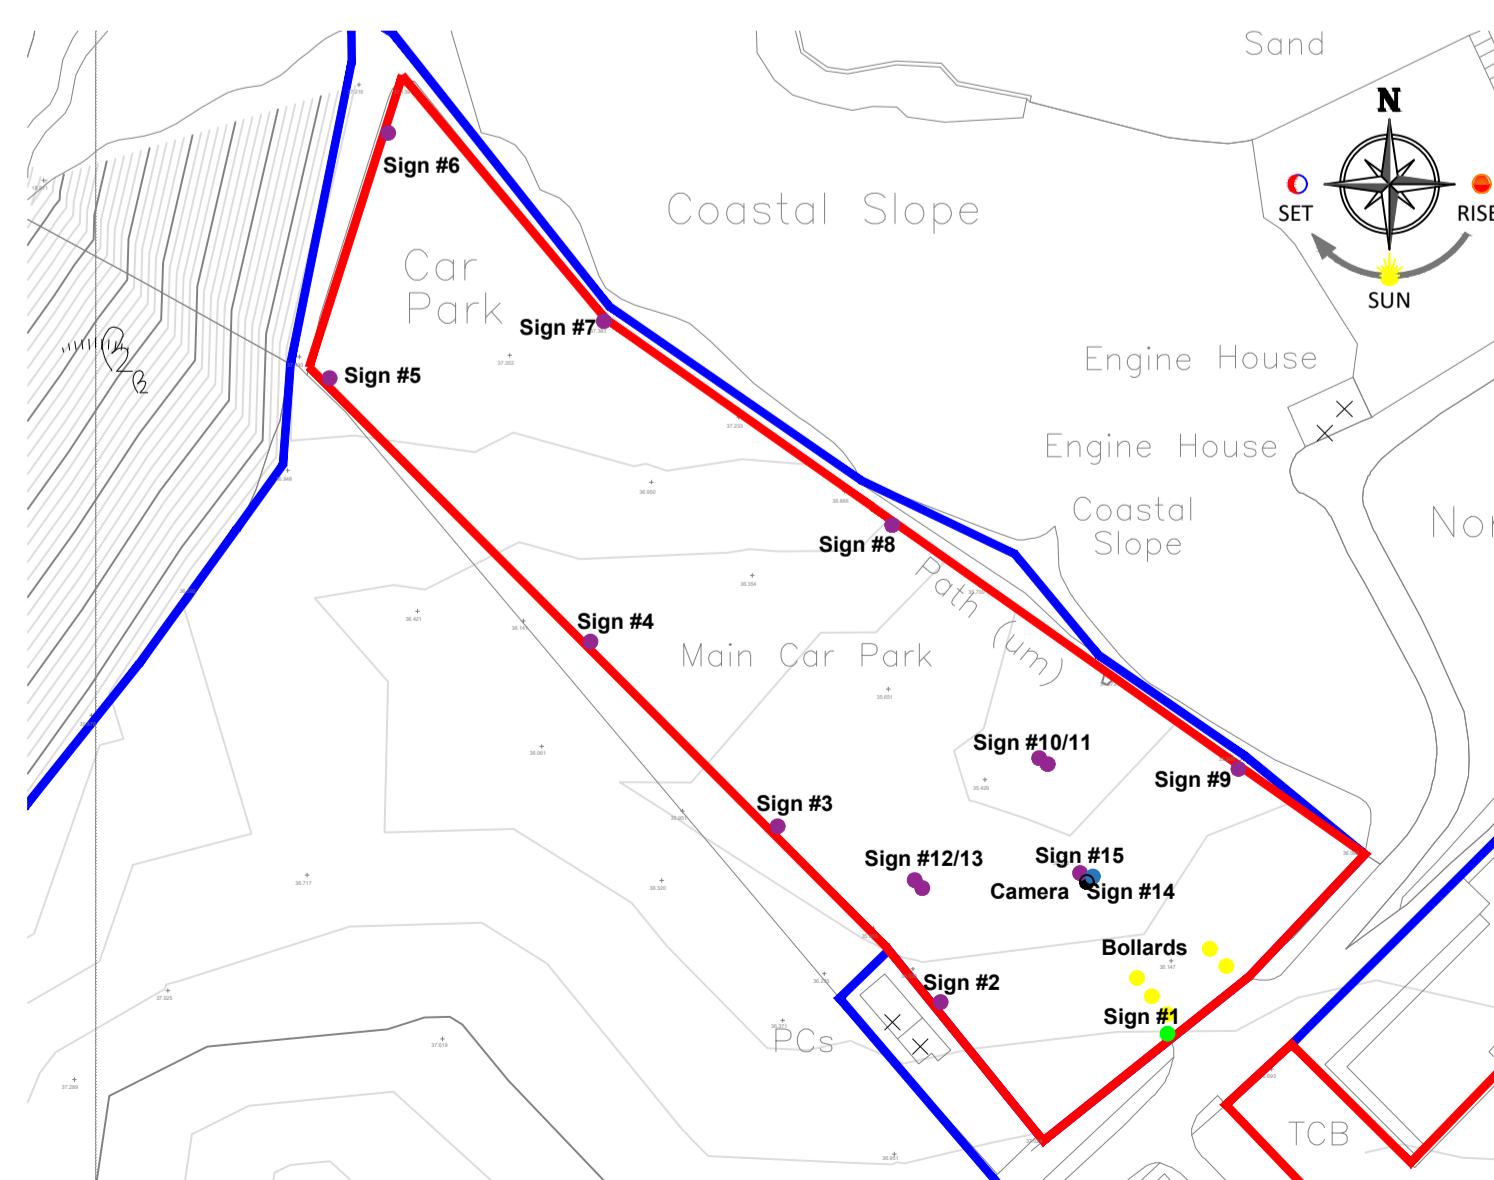


Main Car Park 1:1000

SCALE BAR 1:1000



Proposed Bollards N.T.S

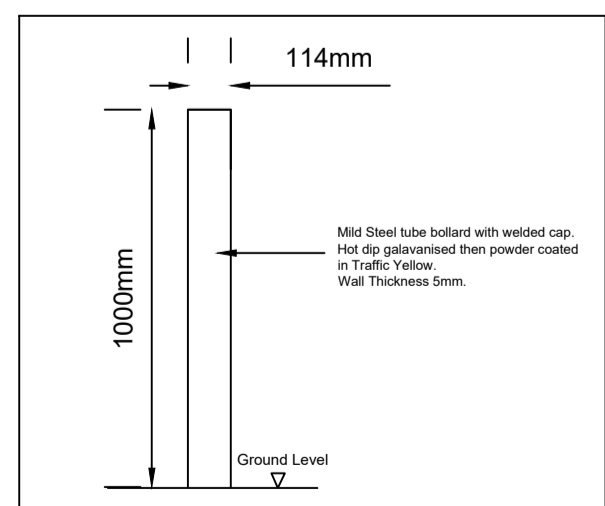

Bollard Scale 1:20

Copyright.
This drawing is the property of Bourne Leisure Ltd. Its copyright and design content is reserved by them and the drawing is issued on the condition that it is not copied, reproduced, retained or disclosed to any other unauthorised persons, either wholly or in part without the consent of Bourne Leisure Ltd.
Verify all dimensions on site before commencing any work.
All dimensions are in mm's unless otherwise stated.
Report any alterations or omissions to the Designer. This drawing incorporates information from other professions. Bourne Leisure Ltd cannot accept responsibility for the integrity and accuracy of such information. Any clarification and/or additions that are required appearing to such information should be sought from the relevant profession or their appointed representative.

B	15/11/23	ANPR Camera details removed	LD
A	13/11/23	ANPR Camera and bollards added	LD
Rev	Date	Details	By



Park Design Support

Head Office
1 Park Lane
Hemel Hempstead
Hertfordshire
HP2 4YL
Tel : 01442 230300

Park
Thornwick Bay

Project
**North Landings Car Park
ANPR Cameras, Bollards
and Signage**

Drawing Name
**Signage, Bollards and Pay Machine
Details and Elevations - Main Car Park**

Status
Planning

Scale
As Noted @A1

Date
August 2023

Drawn By
LCD

Checked By
.

Drawing No.
TW/LD06/03

Revision
B