


NOTES
 LEVELS ARE RELATED TO O.D. (NEWLYN)
 ALL HATCH PATTERNS ARE REPRESENTATIVE OF SURFACE MATERIALS AND ARE FOR ILLUSTRATION ONLY. ACTUAL CONSTRUCTION MAY DIFFER.

LEGEND

| | |
|--|------------------------|
| | ELEVATION LEVEL |
| | ELEVATION |
| | FOREGROUND INFORMATION |
| | PIPING |




DATUM 8.20m A.O.D.
ELEVATION 1

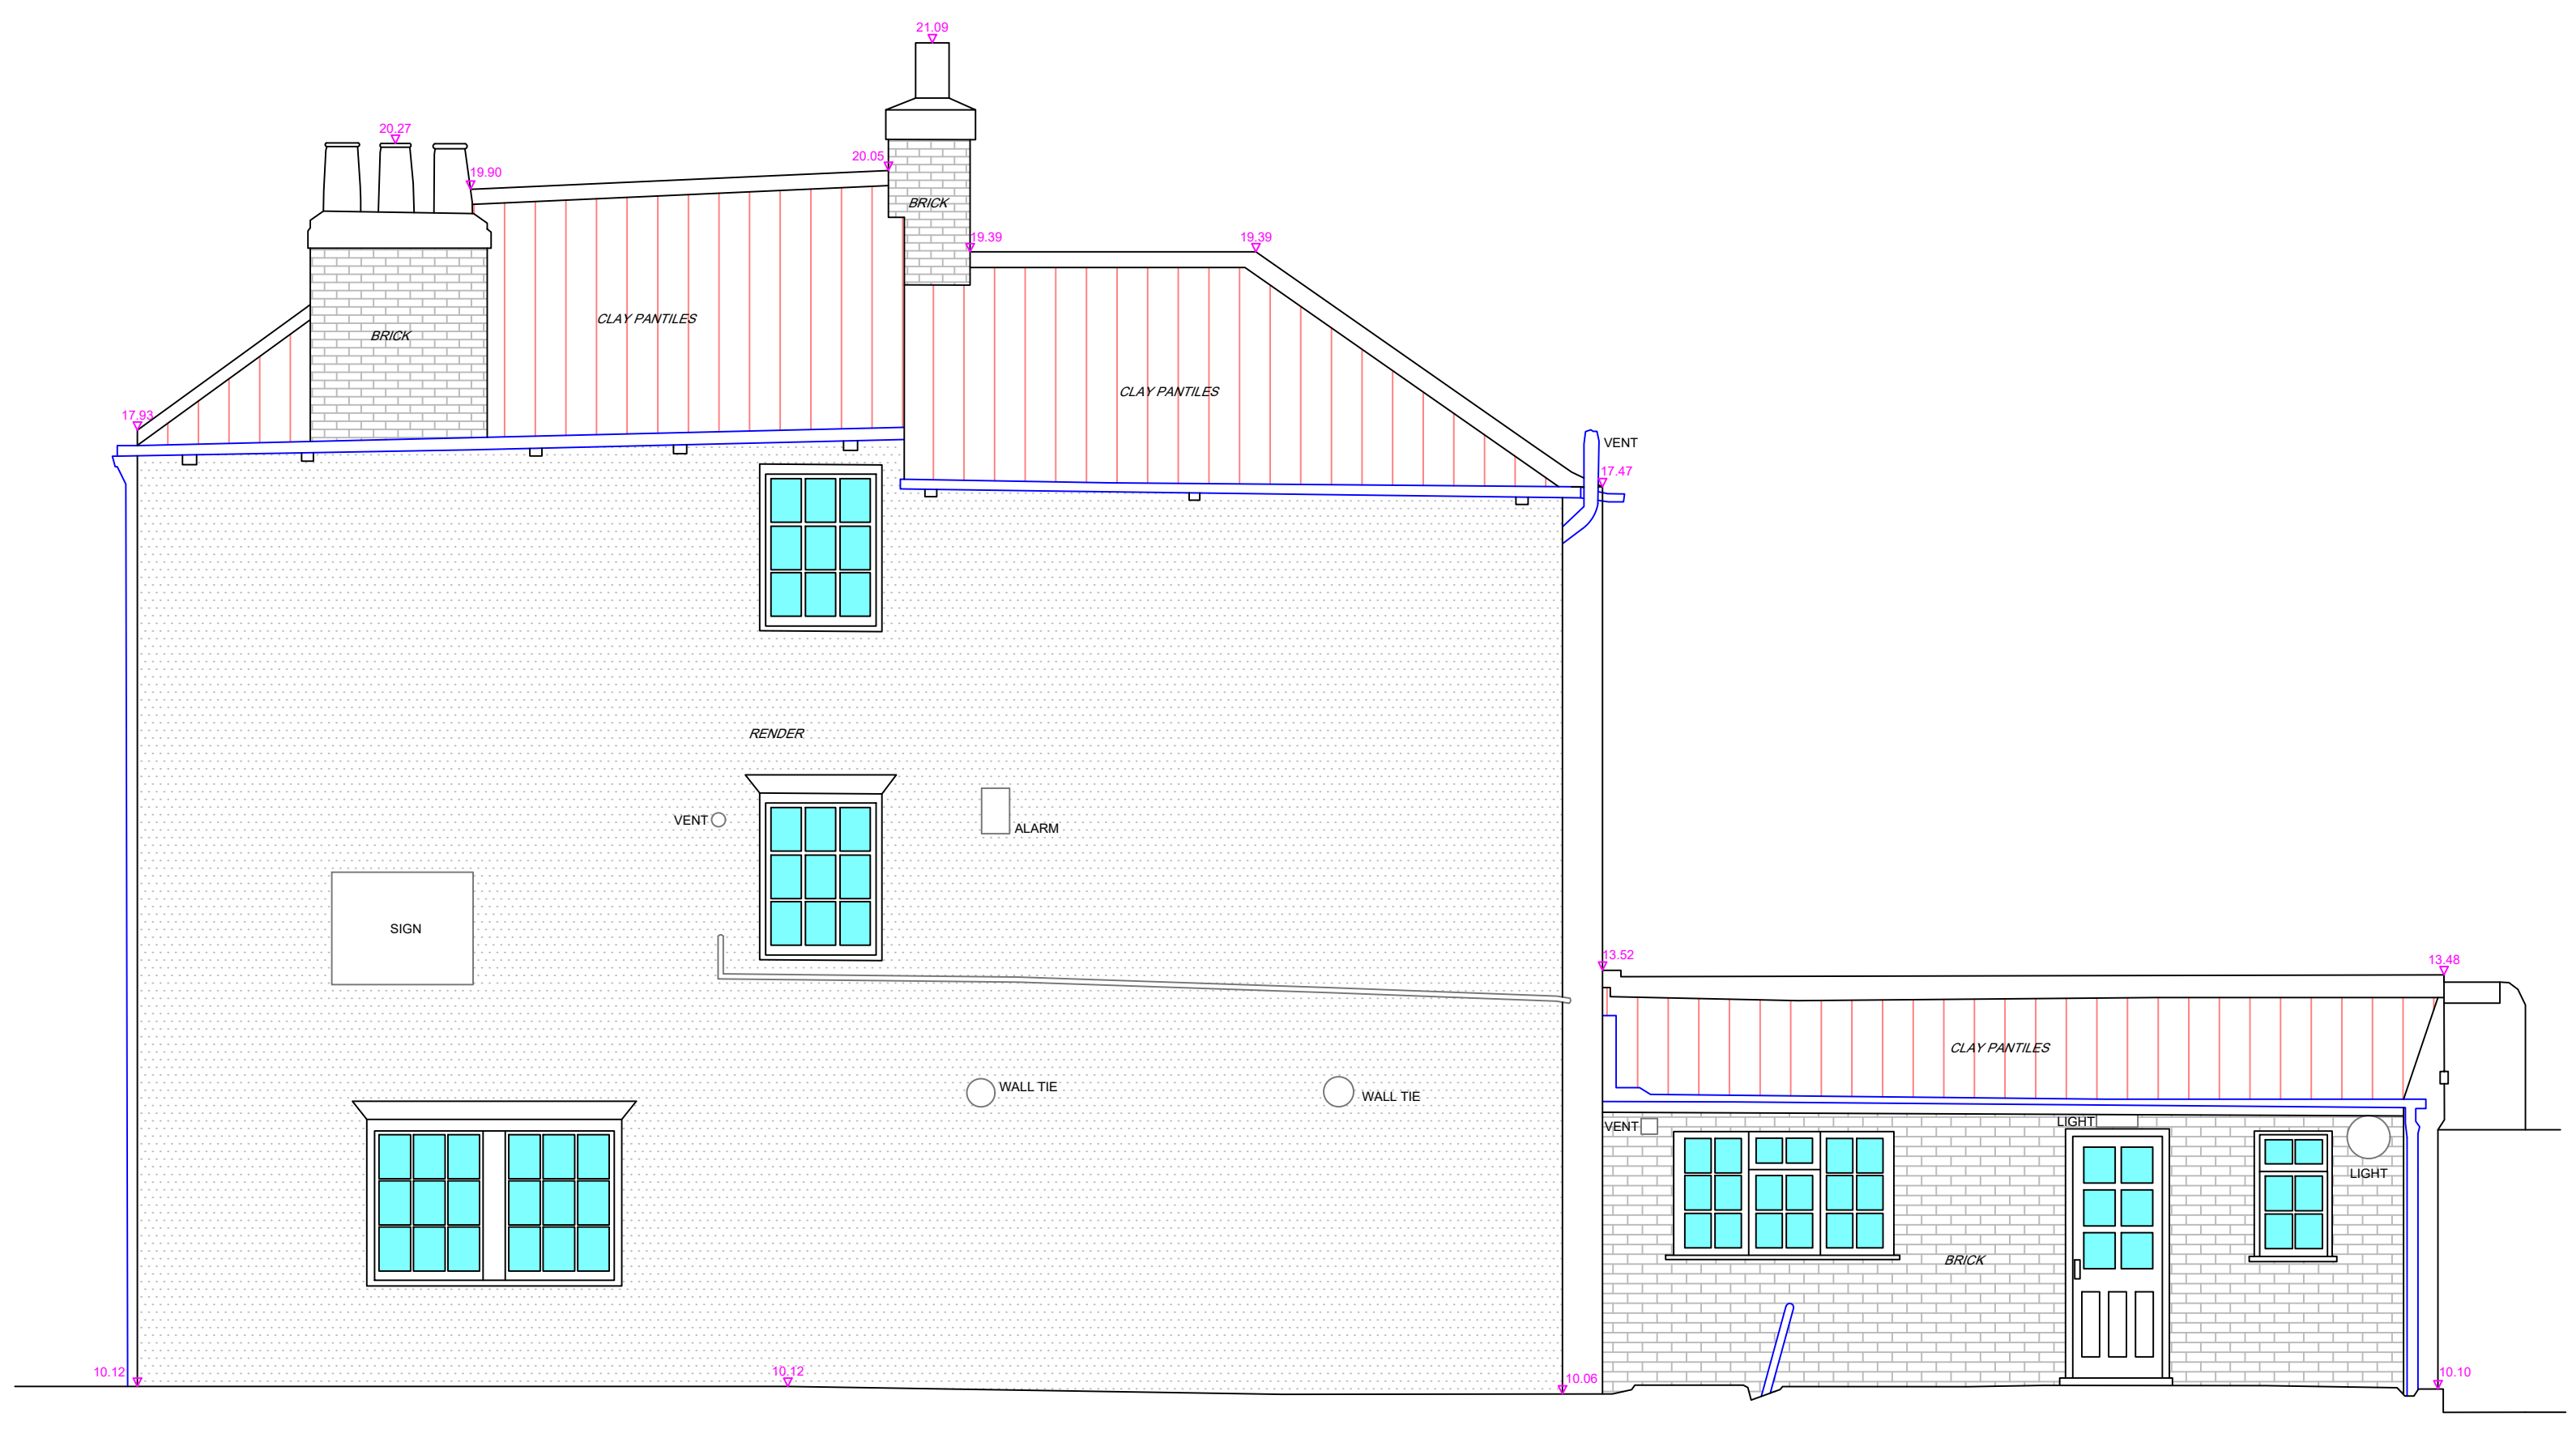


DATUM 8.20m A.O.D.
ELEVATION 2



DATUM 8.20m A.O.D.
ELEVATION 3

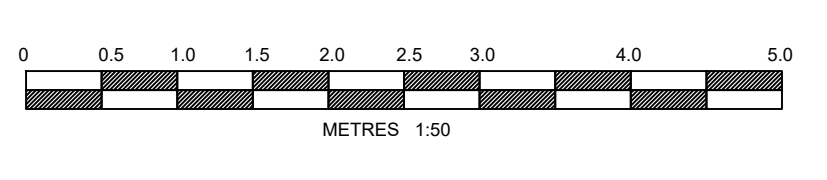

L.S. Transmission Consultancy Limited makes no warranties, express or implied, that compliance with this drawing, or any other document issued by LSTC, shall in itself be sufficient to ensure safe erection of work or operation. Users are reminded of their own duties under health and safety legislation.

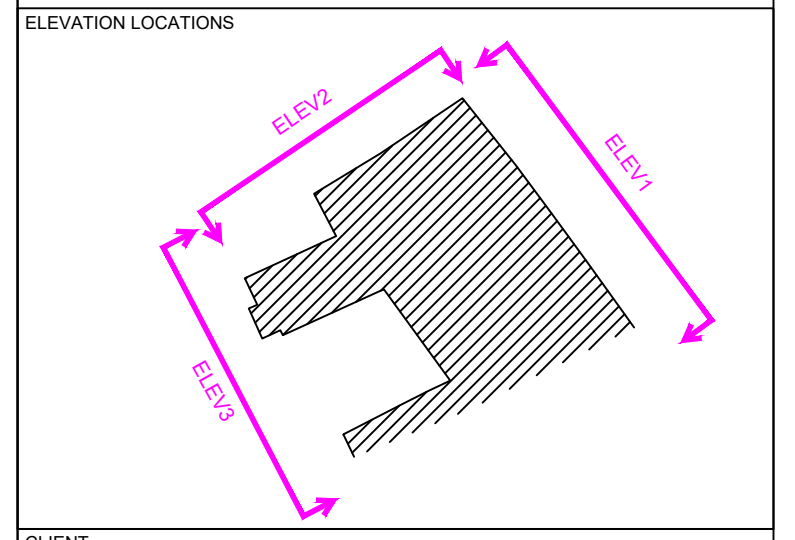

CLIENT: **HIGHGATE DENTAL PRACTICE**

PROJECT: **18 WEDNESDAY MARKET & HIGHGATE DENTAL PRACTICE BEVERLEY**

TITLE: **ELEVATIONS 1 - 3**

| | | | |
|---------------|------------|----------|-----|
| SCALE | 1:50 | DRAWN | DBe |
| DATE SURVEYED | 04/07/2023 | CHECKED | DBe |
| DATE ISSUED | 28/07/2023 | APPROVED | KS |

