


REV	DATE	SURVEYED	DRAWN	GRID
A	28/07/2023	DBe	MM	DBe
DESCRIPTION: MARCH 2021 SURVEY INFORMATION ADDED				
NOTES				
LEVELS ARE RELATED TO O.D. (NEWMYNN)				
LEGEND				
	SLOPE SYMBOL			
	CEILING			
	DOOR			
	DRAINAGE			
	EQUIPMENT			
	FITTING			
	STEPS			
	WALL			
	WINDOW			
ABBREVIATIONS				
CSL	CEILING SOFFIT LEVEL			
DHL	DOOR HEADER LEVEL			
FCL	DOOR HEADER LEVEL			
FL	FLOOR LEVEL			
H	HEIGHT			
TDO	TRAP DOOR OVER HEAD			
TDU	TRAP DOOR UNDER FOOT			
WHL	WINDOW HEAD LEVEL			
WSL	WINDOW SILL LEVEL			

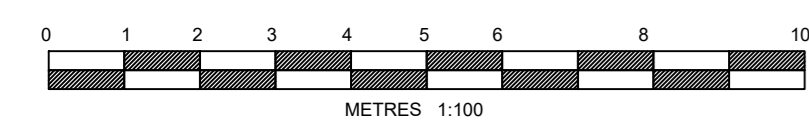

18 Transmission Consultancy Limited makes no warranties, expressed or implied. The compliance with this drawing, or any other document issued by LSTC, shall be that of the user. It is the user's responsibility to ensure that the drawing is used in accordance with the Health and Safety Regulations.

CLIENT
HIGHGATE DENTAL PRACTICE

PROJECT
18 WEDNESDAY MARKET & HIGHGATE DENTAL PRACTICE BEVERLEY

TITLE
GROUND FLOOR PLAN

SCALE	1:50	DRAWN	DBe
DATE SURVEYED	04/07/2023	CHECKED	DBe
DATE ISSUED	28/07/2023	APPROVED	KS

ORIGINAL DRAWING NUMBER: A0 06_230614_01 1 of 7

REV A

