


NOTES  
LEVELS ARE RELATED TO O.D. (NEWLYN)

LEGEND

	SLOPE SYMBOL
	CEILING
	DOOR
	DRAINAGE
	EQUIPMENT
	FITTING
	STEPS
	WALL
	WINDOW

ABBREVIATIONS

CSL	CEILING SOFFIT LEVEL
DHL	DOOR HEADER LEVEL
FCL	DOOR HEADER LEVEL
FL	FLOOR LEVEL
H	HEIGHT
TDO	TRAP DOOR OVER HEAD
TDU	TRAP DOOR UNDER FOOT
WHL	WINDOW HEAD LEVEL
WSL	WINDOW SILL LEVEL

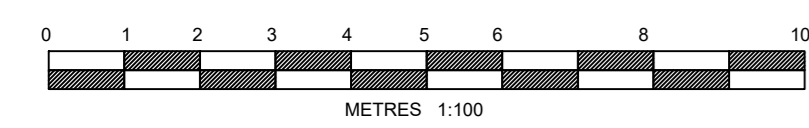

18. The information contained in this document is intended for the use of the client and is not to be used for any other purpose without the written consent of the client. The client is responsible for ensuring that the information is used in accordance with the intended purpose and for any other document based on this information. 

CLIENT  
HIGHGATE DENTAL PRACTICE

PROJECT  
18 WEDNESDAY MARKET & HIGHGATE DENTAL PRACTICE BEVERLEY

TITLE  
FIRST FLOOR PLAN

SCALE	1:50	DRAWN	DBe
DATE SURVEYED	04/07/2023	CHECKED	DBe
DATE ISSUED	28/07/2023	APPROVED	KS



ORIGINAL	DRAWING NUMBER	REV
A0	06_230614_01 2 of 7	A