
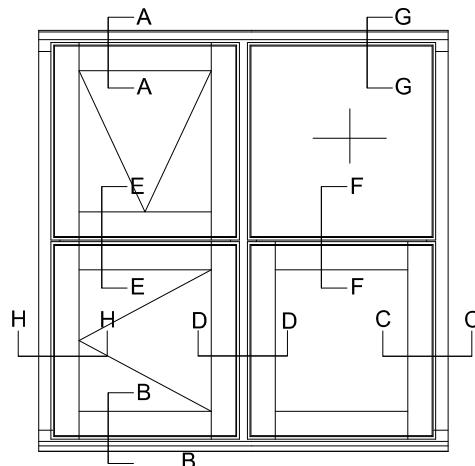
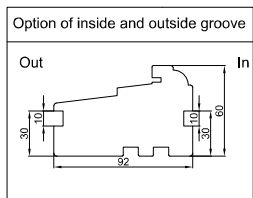
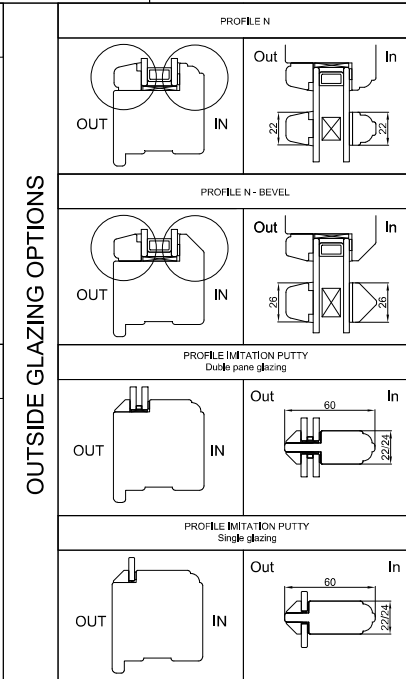
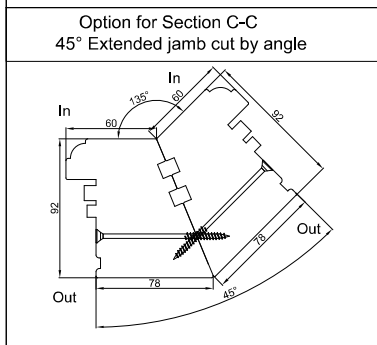
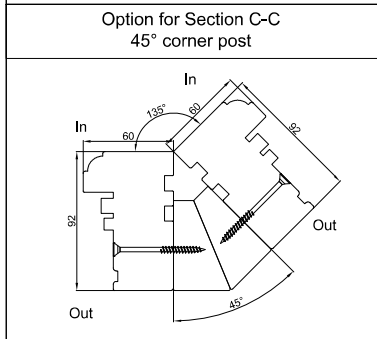
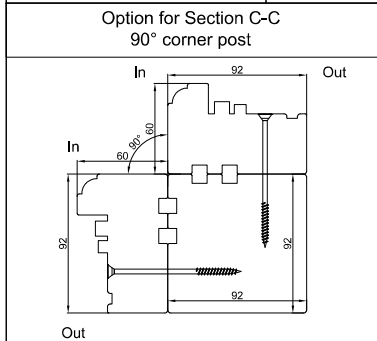


INTERNAL GLAZING OPTIONS

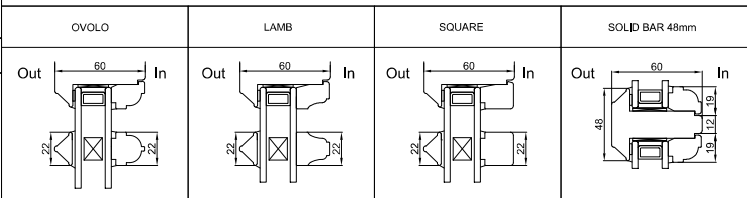

<p>Outside cill extension</p> <p>CILL EXTENSION - available options: 33mm (125mm overall) 58mm (150mm overall) 88mm (180mm overall) 118mm (210mm overall)</p>	<p>SUB-CILL</p> <p>SUB-CILL - available options: 125mm 150mm 180mm 210mm</p>	<p>Inside window board</p> <p>Window Board - available options: 50mm 120mm 150mm 180mm 200mm 220mm</p>
---	--	--

ALL DIMENSIONS IN mm			ORIGINAL PLOT A2 SIZE (420x594)
SCALE	1:1	GENERAL TOLERANCE	+/- 0.5mm
TITLE			MATERIAL - TIMBER
CASEMENT INLINE SD SW60			DATE
PROFILE C - HERITAGE 1			DWG NO.
Standard Frame & Sash Sections			DH_031
			SYSTEM NO.
			CAS_ISD