


© John Pardey Architects

- Do not Scale. Used figured dimensions only.
- All dimensions to be checked on site.
- All drawings to be read in conjunction with engineer's drawings. Any discrepancies between consultants drawings to be reported to the Architect before any work commences.
- The Contractor's attention is drawn to the Health & Safety matters identified in the Health & Safety plan and on drawings as being potentially hazardous.
- These items should not be considered as a full and final list.
- The Work Package Contractor's normal Health & Safety obligations still apply when undertaking constructional operations both on and off site.

NOTES

TO BE READ ALONGSIDE DRAWINGS PROVIDED BY LANDSCAPE ARCHITECT INCLUDED ON RELEVANT AI

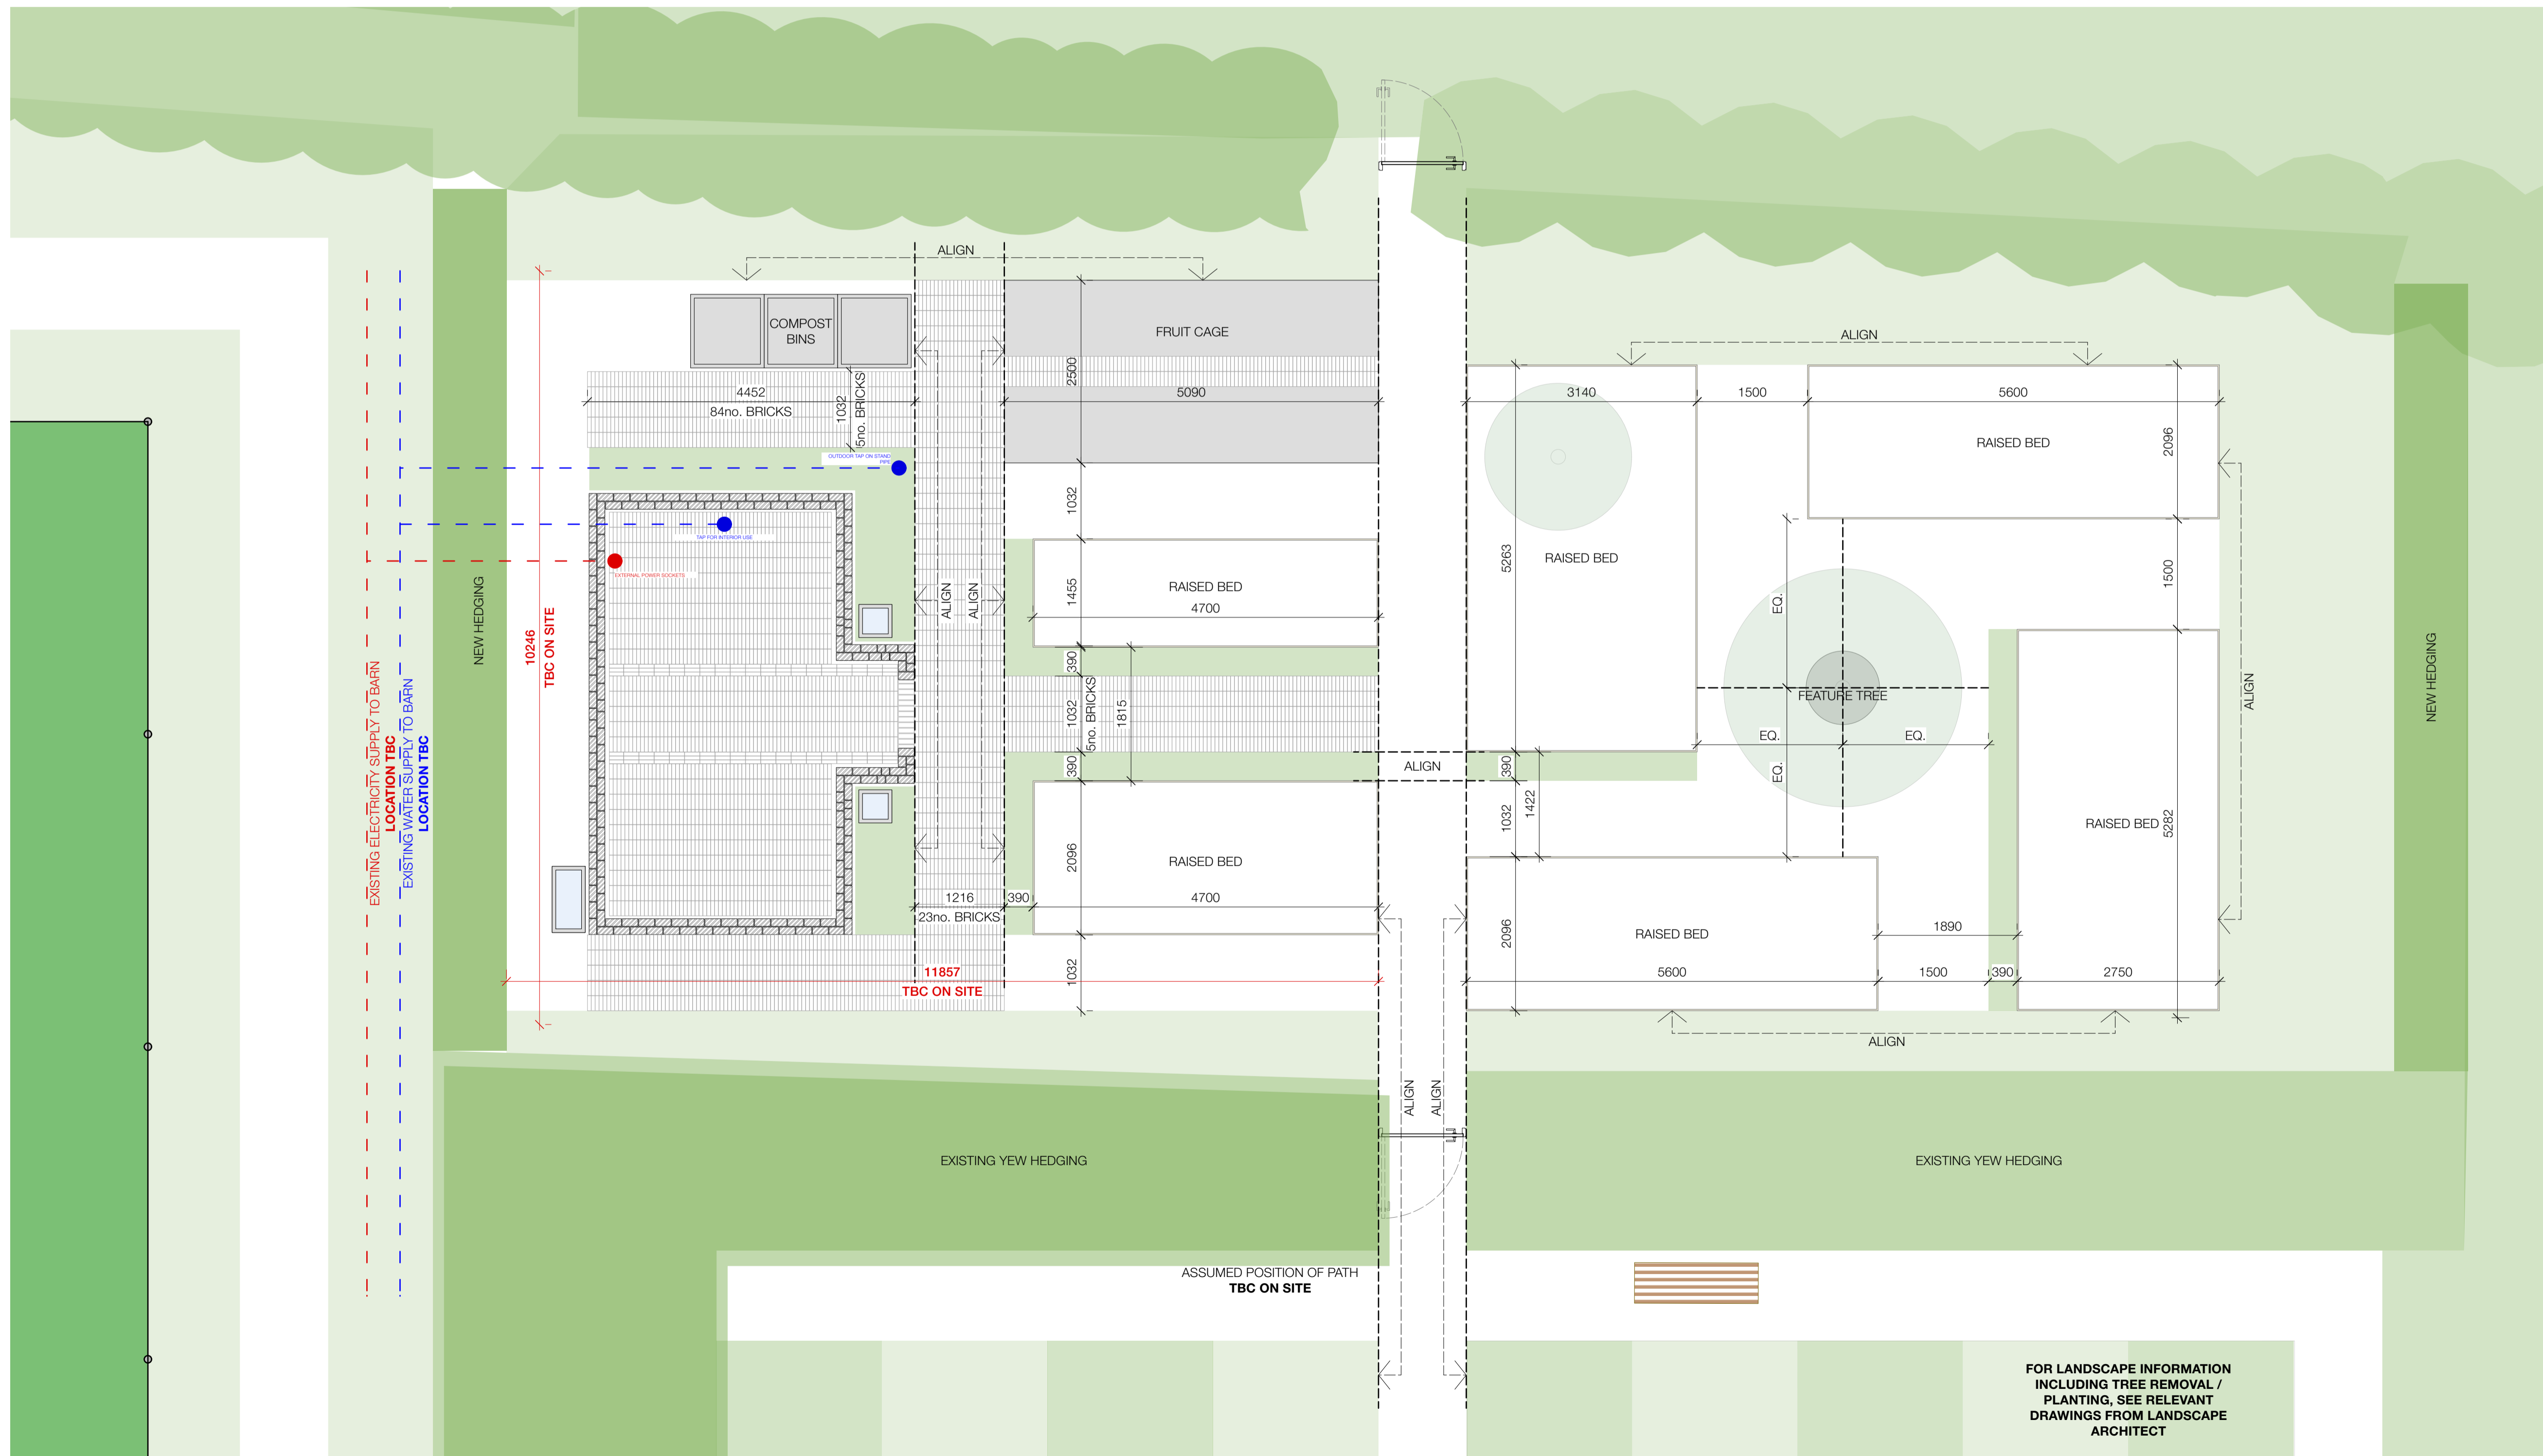

BUILDING ENVELOPE & INTERIORS ISSUE

STRUCTURAL INFORMATION SHOWN INDICATIVELY. FOR FURTHER INFORMATION, PLEASE CONSULT THE STRUCTURAL ENGINEERS DRAWINGS

WINDOW DETAILS SUBJECT TO SPECIALIST SUB-CONTRACTOR DESIGN

PACKAGES FOR DESIGN INTENT TO BE FURTHER DEVELOPED WITH SPECIALISTS

rev	date	initials	description
B	31.10.23	CGP	PLANNING SUBMISSION
A	26.06.23	CGP	PLANNING SUBMISSION APPLICATION PROJECT NAME ALTERED
-	06.06.23	CGP	PLANNING SUBMISSION

drawing: GROWING AREA & GREENHOUSE

project: EAST COURT, BEECH AVENUE

drawing no: 1911/6015 B

status: CONSTRUCTION

scale @ A1: 1:50 & 1:10

date: AUG 2021

jpa

John Pardey Architects
Beck Farm Studio, St Leonard's Road
East End, Hampshire, SO41 5SR
+44 (0) 1590 626465
www.johnpardeyarchitects.com

FOR LANDSCAPE INFORMATION INCLUDING TREE REMOVAL / PLANTING, SEE RELEVANT DRAWINGS FROM LANDSCAPE ARCHITECT