


LEGEND

AV	AIR VALVE
B	BOLLARD
BL	BASE LEVEL
CATV	CABLE TV INSPECTION COVER
CL	COVER LEVEL
DP	DOWN PIPE
EIC	ELECTRICAL INSPECTION COVER
EP	ELECTRICITY POLE
FH	FIRE HYDRANT
FL	FLOOR LEVEL
G	GULLY
GIC	GAS SERVICE INSPECTION COVER
IC	INSPECTION COVER
IL	INVERT LEVEL
JB	JUNCTION BOX
LC	LIGHTING COLUMN
MH	MANHOLE COVER
	(S) STORM, (F) FOUL, (C) COMBINED
MK	SERVICES MARKER
P	POST
RE	RODDING EYE
RNP	ROAD NAME PLATE
RS	ROAD SIGN
RWP	RAINWATER PIPE
SC(G)	STOP COCK (GAS)
SC(W)	STOP COCK (WATER)
STN	SURVEY CONTROL STATION WITH LEVEL
SU	STEP UP
SV	STOP VALVE
SVP	SOIL VENT PIPE
THL	THRESHOLD LEVEL
TIC	TELECOM INSPECTION COVER
TOW	TOP OF WALL
TP	TELECOM POLE
WIC	WATER SERVICE INSPECTION COVER
WM	WATER METER
WO	WASH OUT

TREE DESCRIPTION	
SYCAMORE	=SPECIES
ht=12m	= TREE HEIGHT
2 boles	= EXTRA INFORMATION

- NOTES**
1. ALL LEVELS RELATED TO ORDNANCE SURVEY DATUM DERIVED FROM GPS OBSERVATIONS.
 2. SURVEY GRID IS RELATED TO ORDNANCE SURVEY DATUM DERIVED FROM GPS OBSERVATIONS WITH A SCALE FACTOR OF 1.
 3. NO RESPONSIBILITY CAN BE TAKEN FOR THE INCORRECT IDENTIFICATION OF TREE, HEDGE OR VEGETATION SPECIES.
 4. TREE BOLE AND CANOPY SPREADS HAVE BEEN SHOWN TO SCALE AND WHERE POSSIBLE THE EXTENT OF TREE CANOPIES HAVE BEEN SURVEYED.

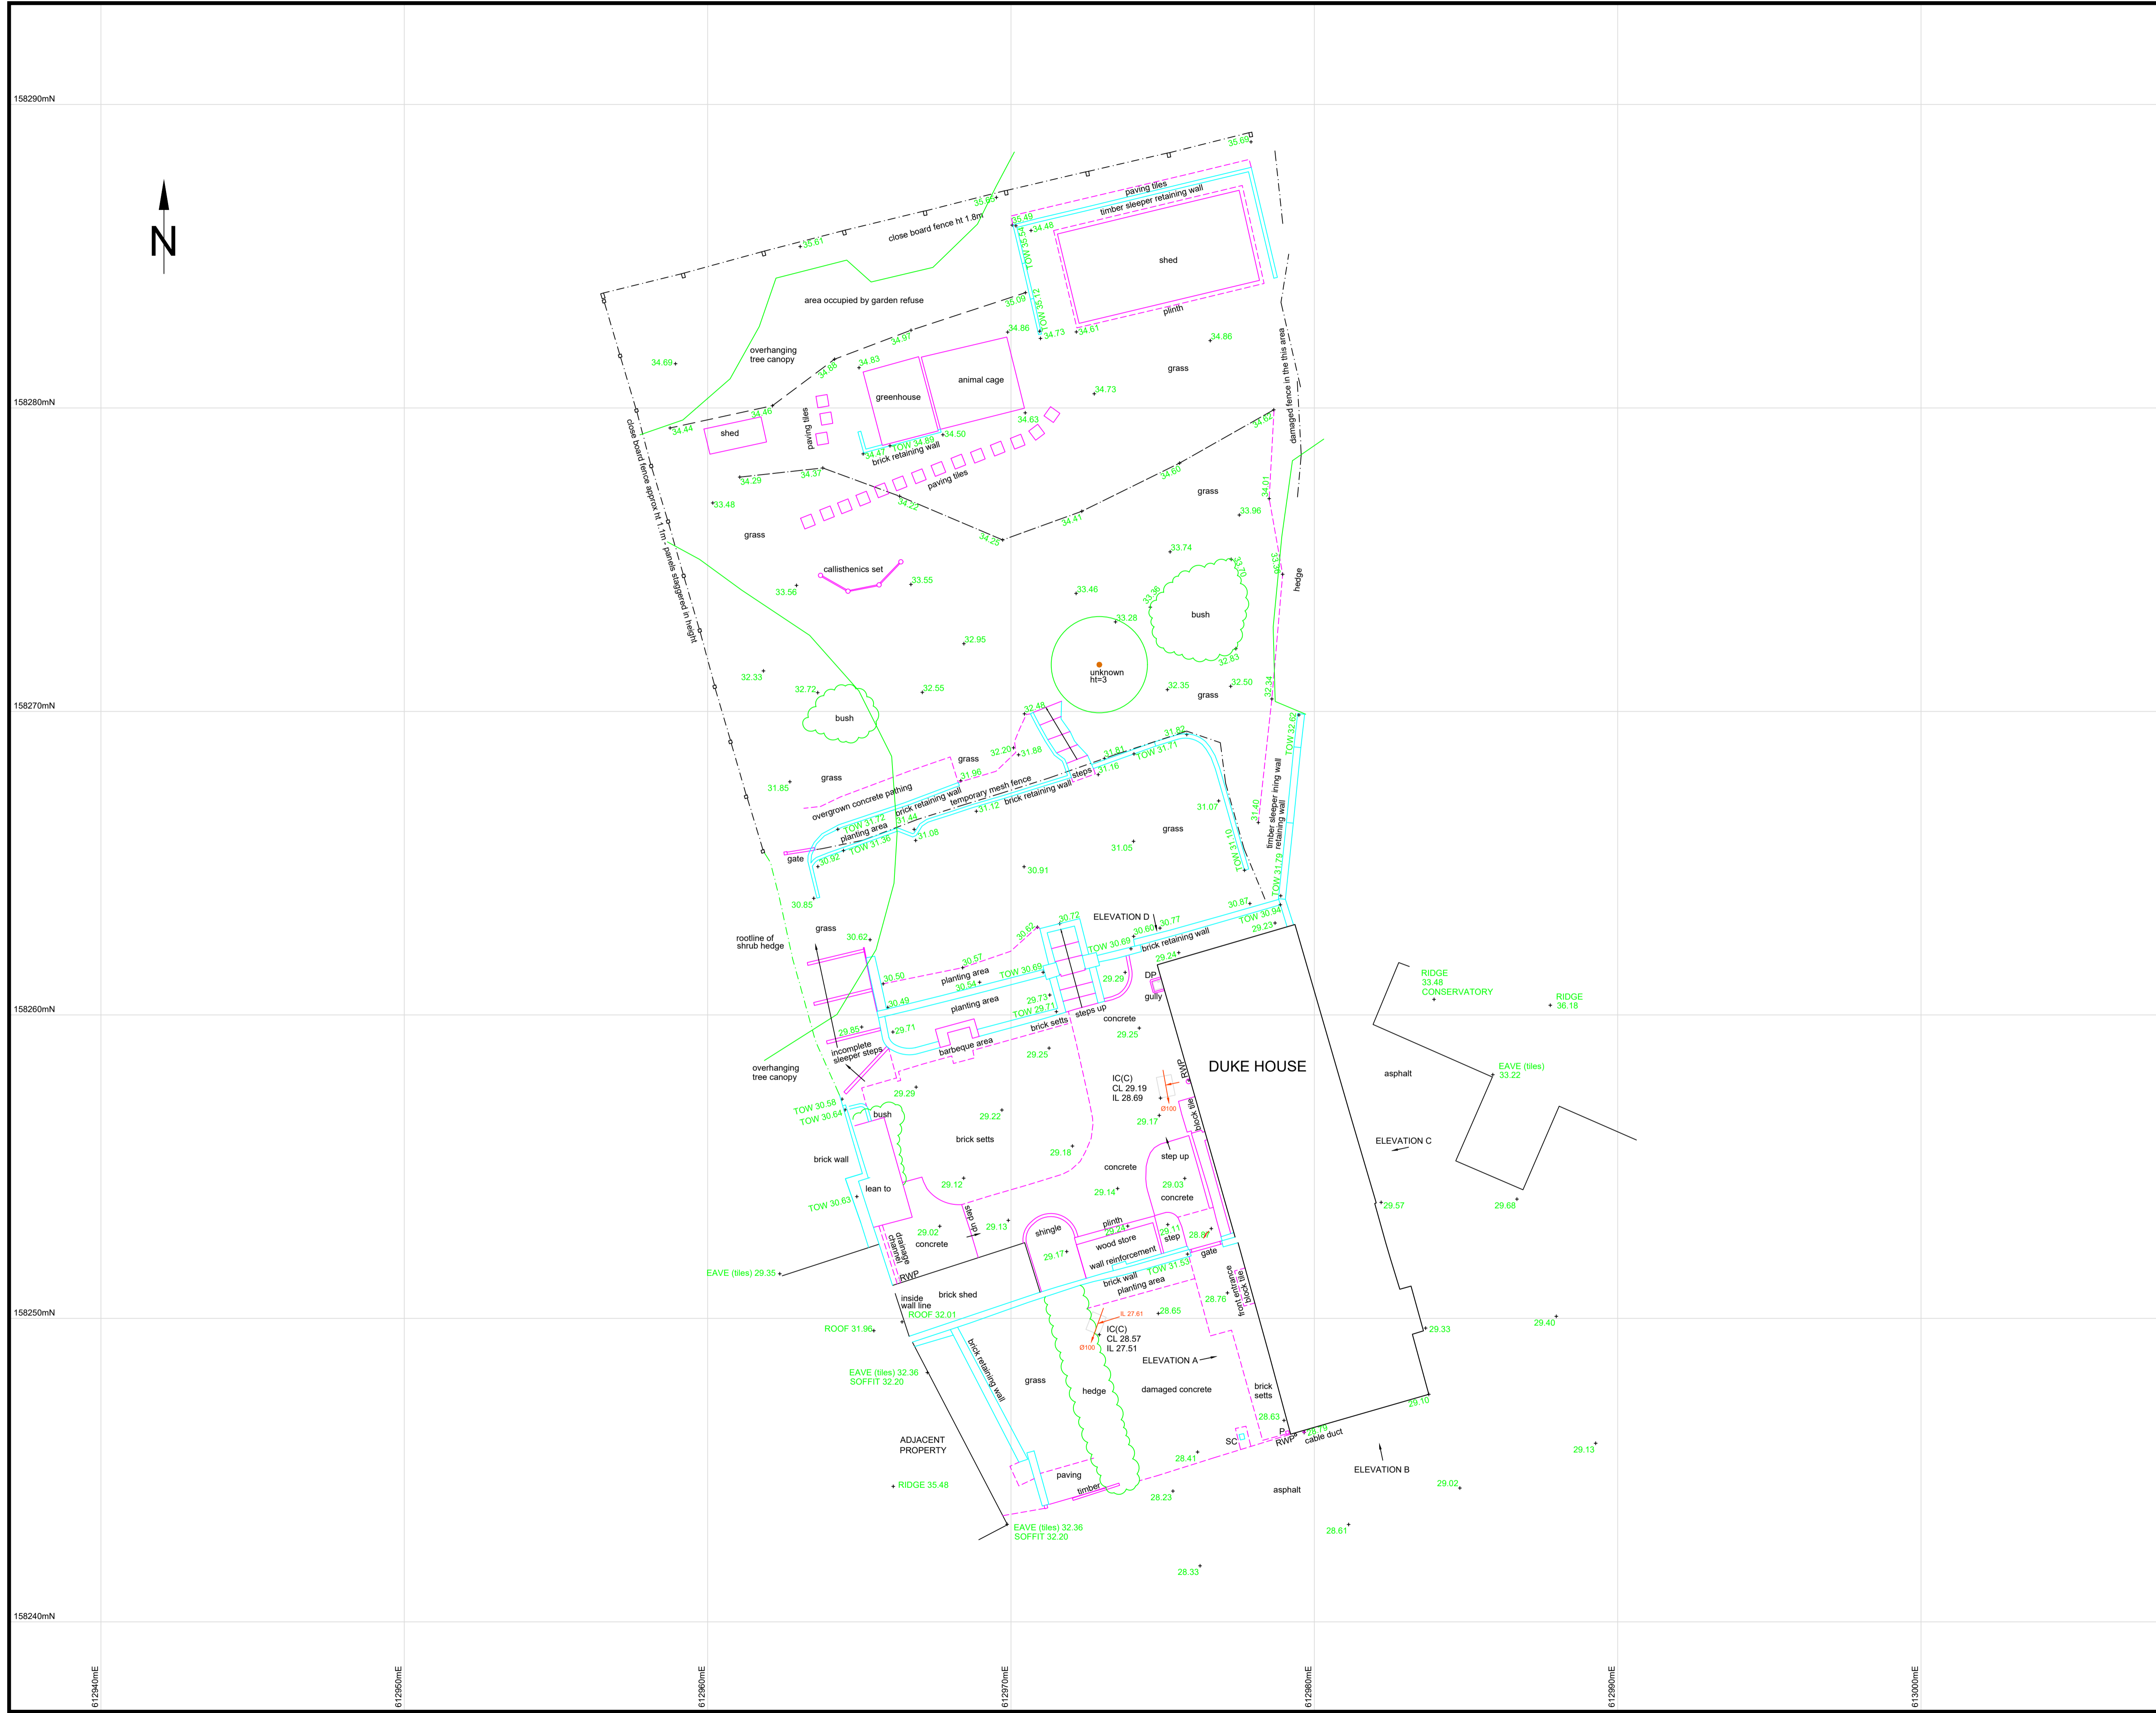

ANSURVEYS Ltd
 3 Sleight Road, Slurry, Kent, CT2 0HR
 Tel. 01227 710316
 email: alan@ansurveys.co.uk
 WWW.ansurveys.co.uk



Drawing Title
 TOPOGRAPHICAL SURVEY OF LAND AT
 DUKE HOUSE, CHURCH HILL,
 HARBLEDOWN, KENT, CT2 9AF

Client
 MR & MRS DUDDY

Drawing Number	1
Original Sheet Size	A1 AT 1/100
Drawn By:	Cad Filename
A.NICHOLSON	DUKES HOUSE FINAL.dwg
Date:	Revision:
23rd APRIL 2022	